


**Rancho Seco License Termination Plan
Chapter 2, Site Characterization
Appendix 2-B, Site and Structure Drawings With Sample and Survey Locations**

**Revision 0
April 2006**

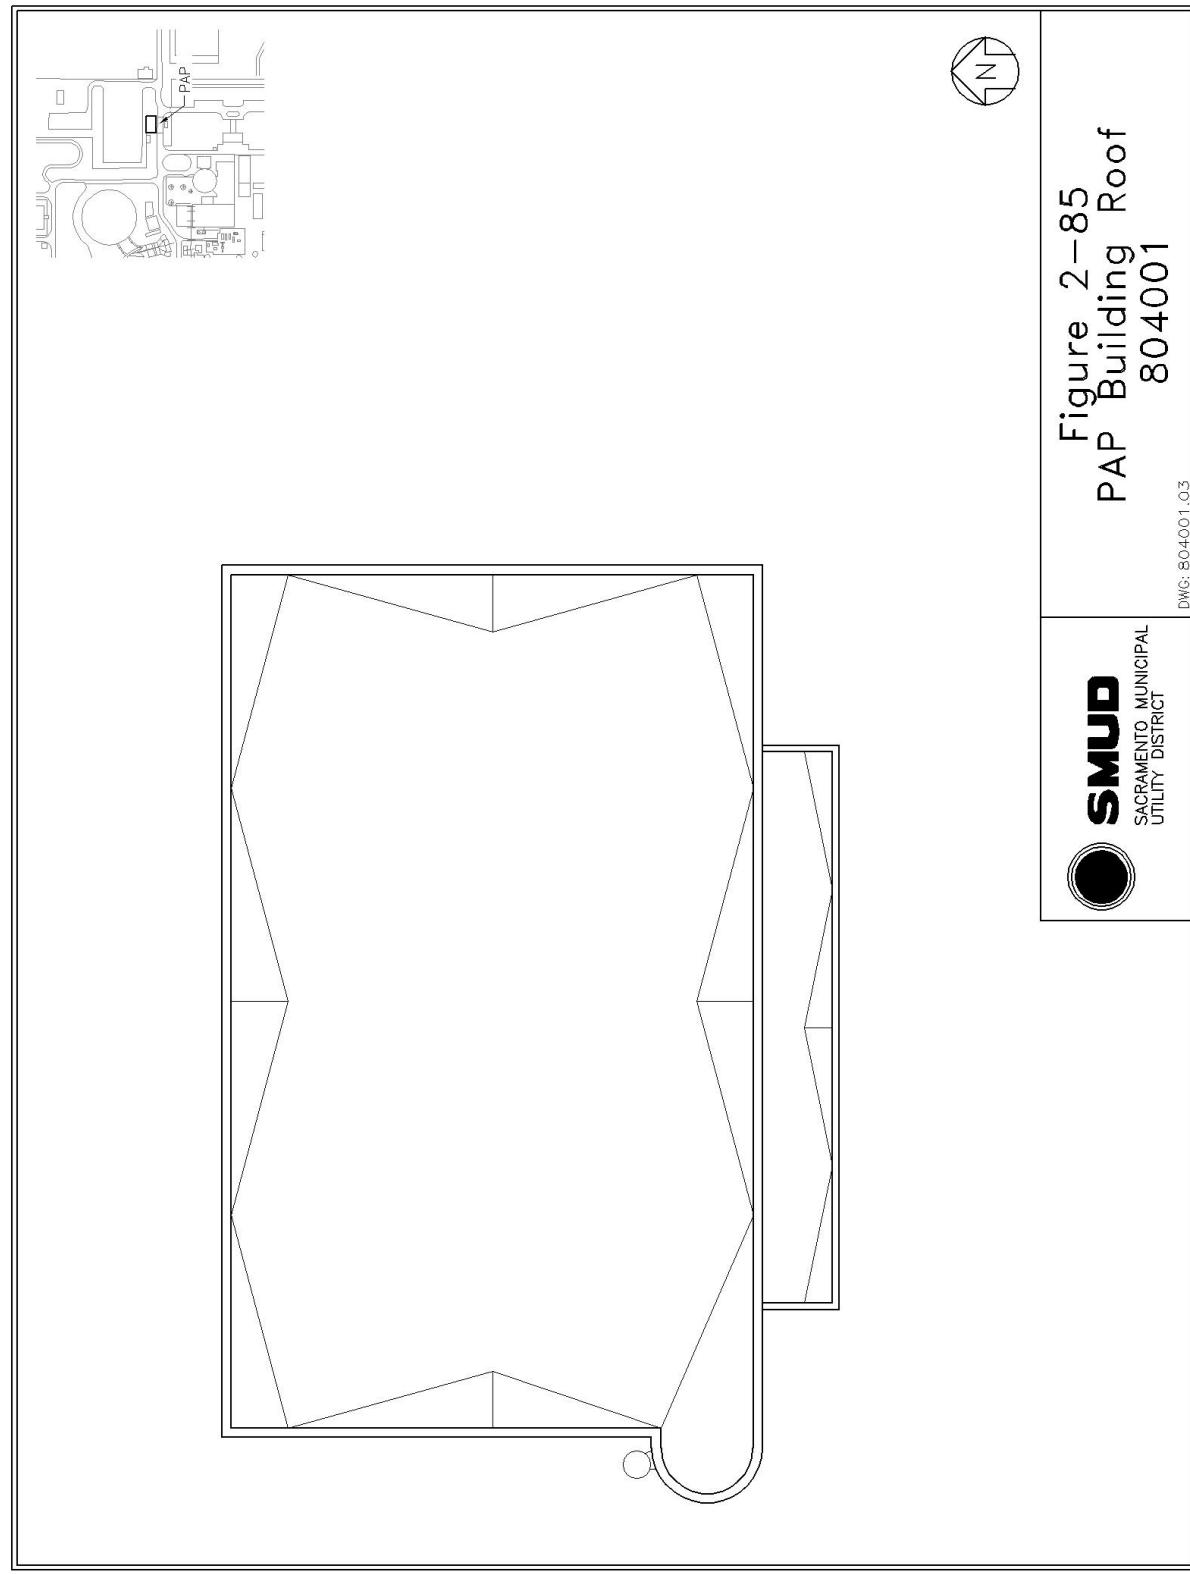


Rancho Seco License Termination Plan

Chapter 2, Site Characterization


Appendix 2-B, Site and Structure Drawings With Sample and Survey Locations

Revision 0
April 2006

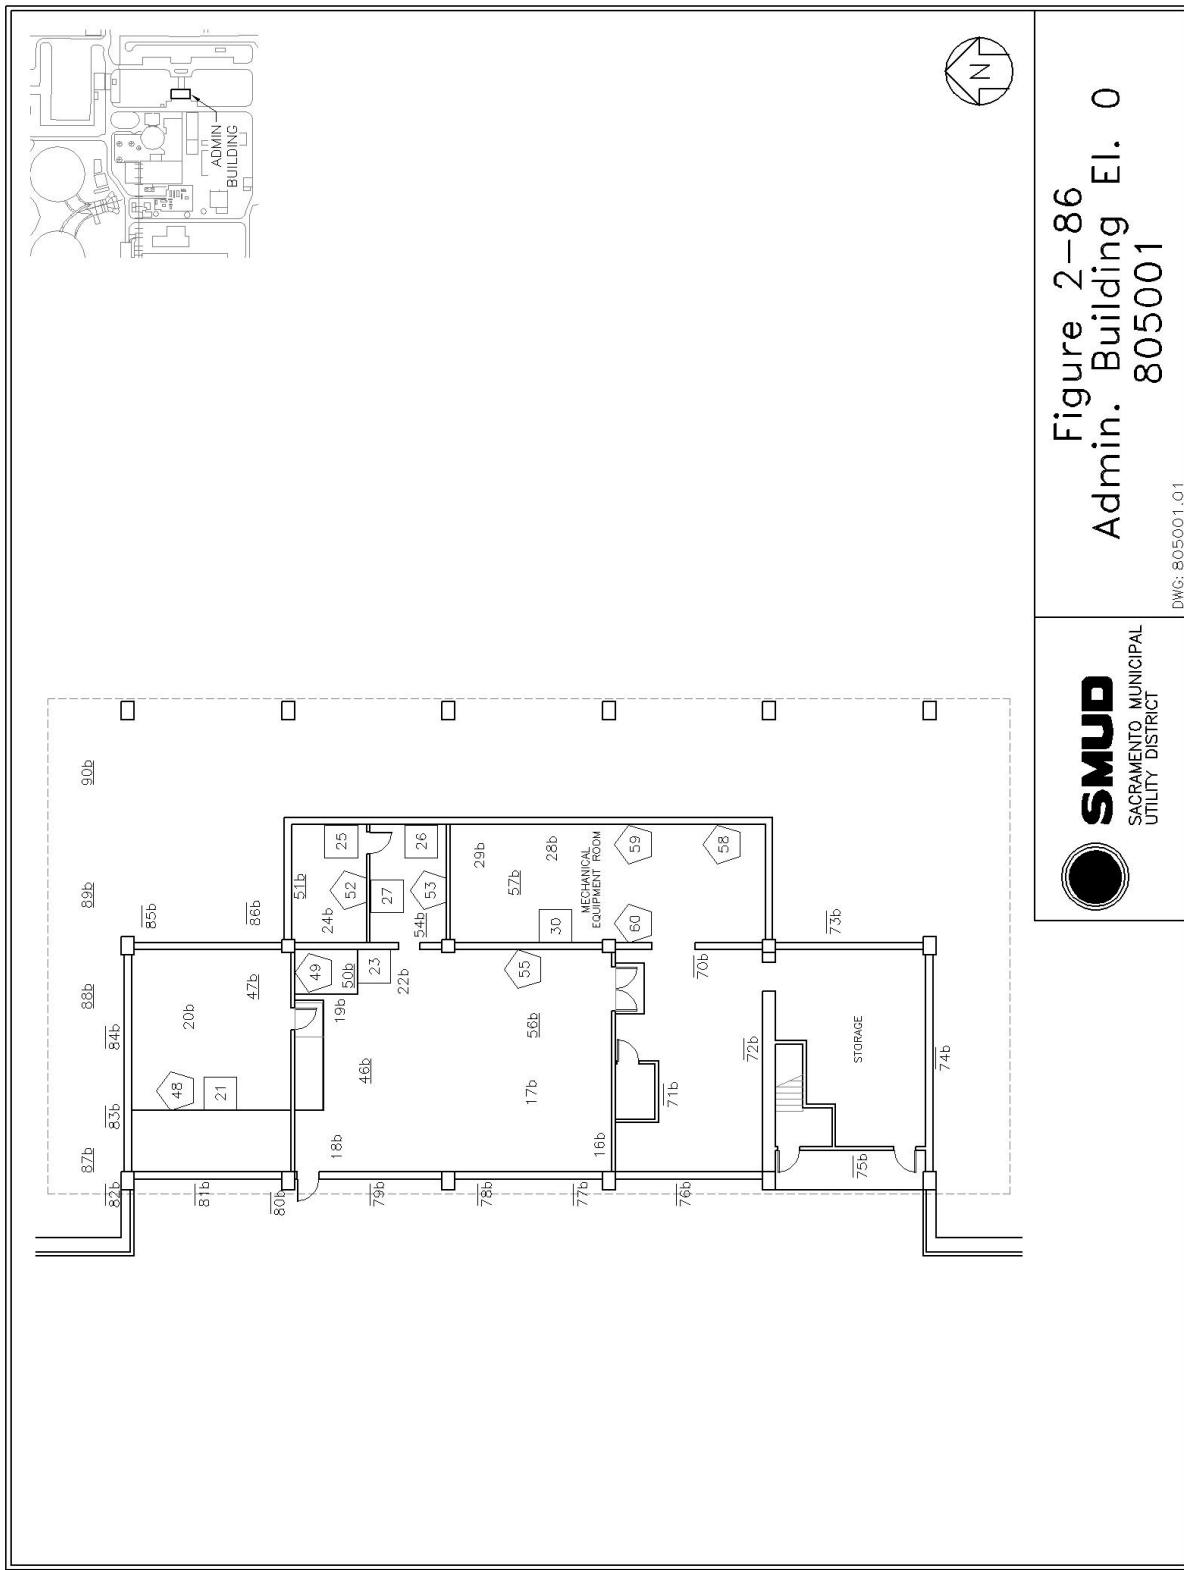


**Rancho Seco License Termination Plan
Chapter 2, Site Characterization
Appendix 2-B, Site and Structure Drawings With Sample and Survey Locations**

**Revision 0
April 2006**

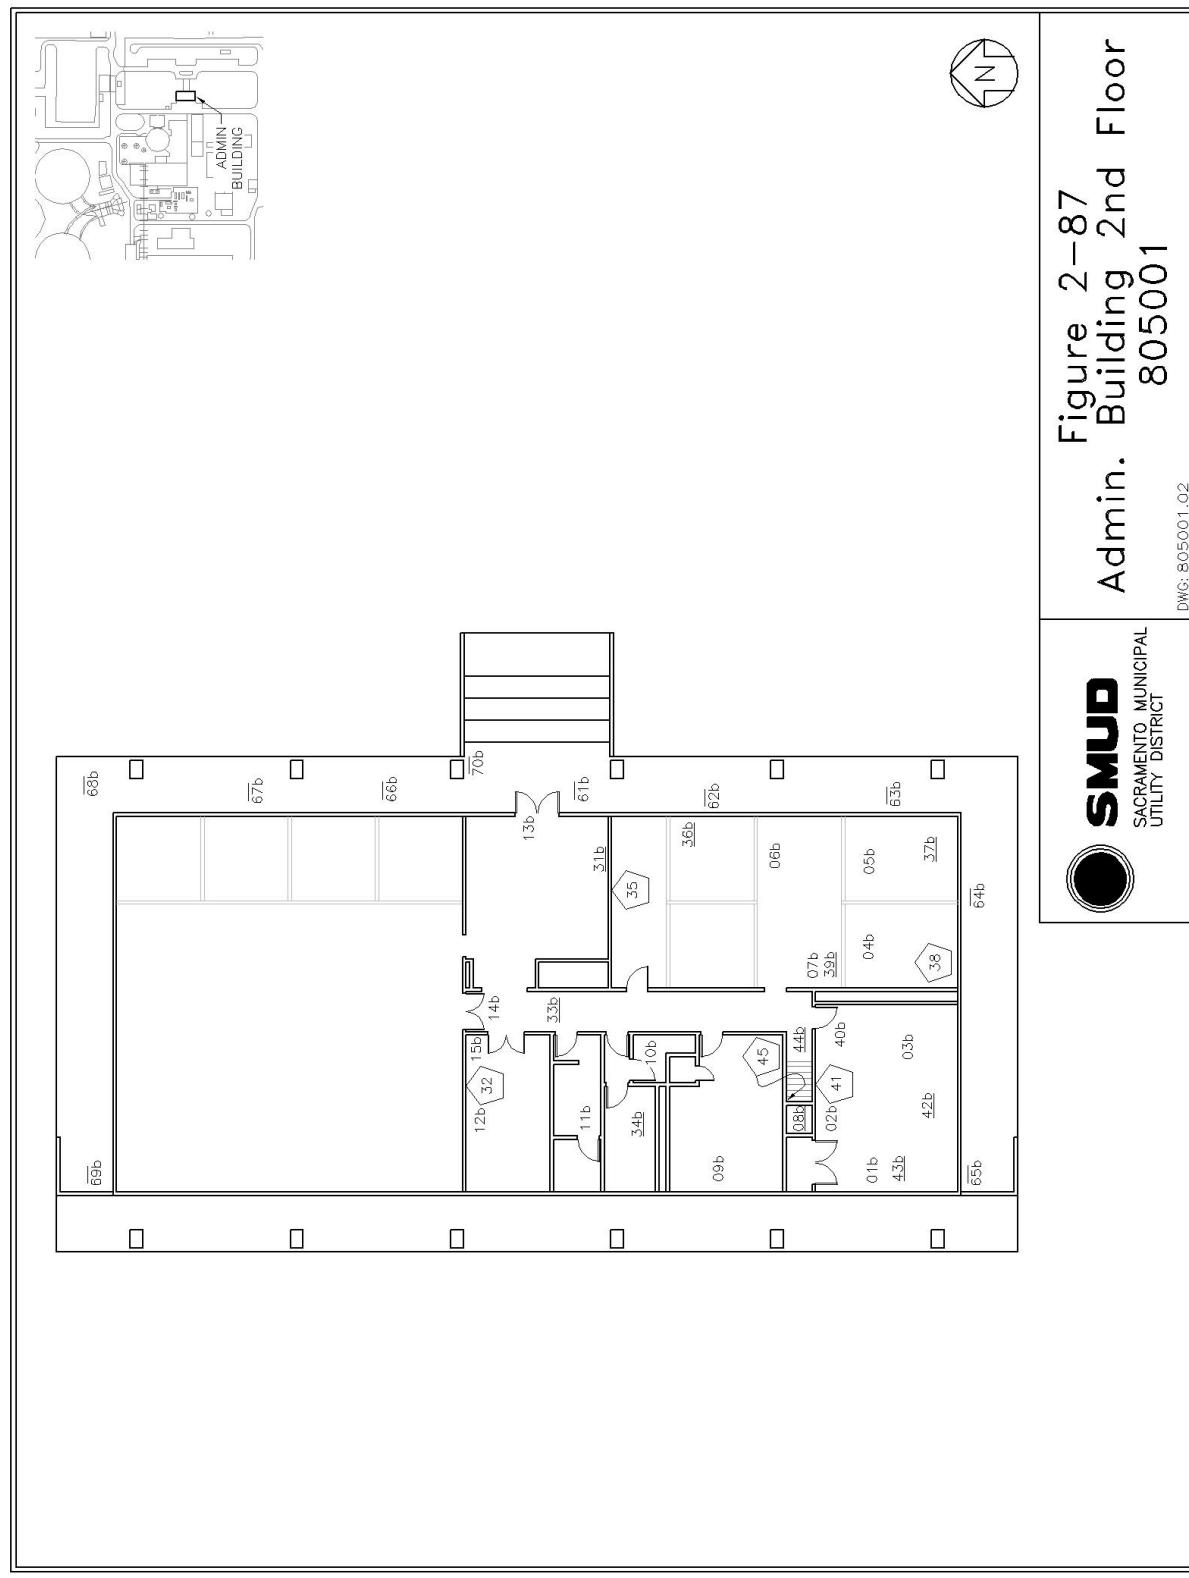


**Rancho Seco License Termination Plan
Chapter 2, Site Characterization
Appendix 2-B, Site and Structure Drawings With Sample and Survey Locations**

**Revision 0
April 2006**

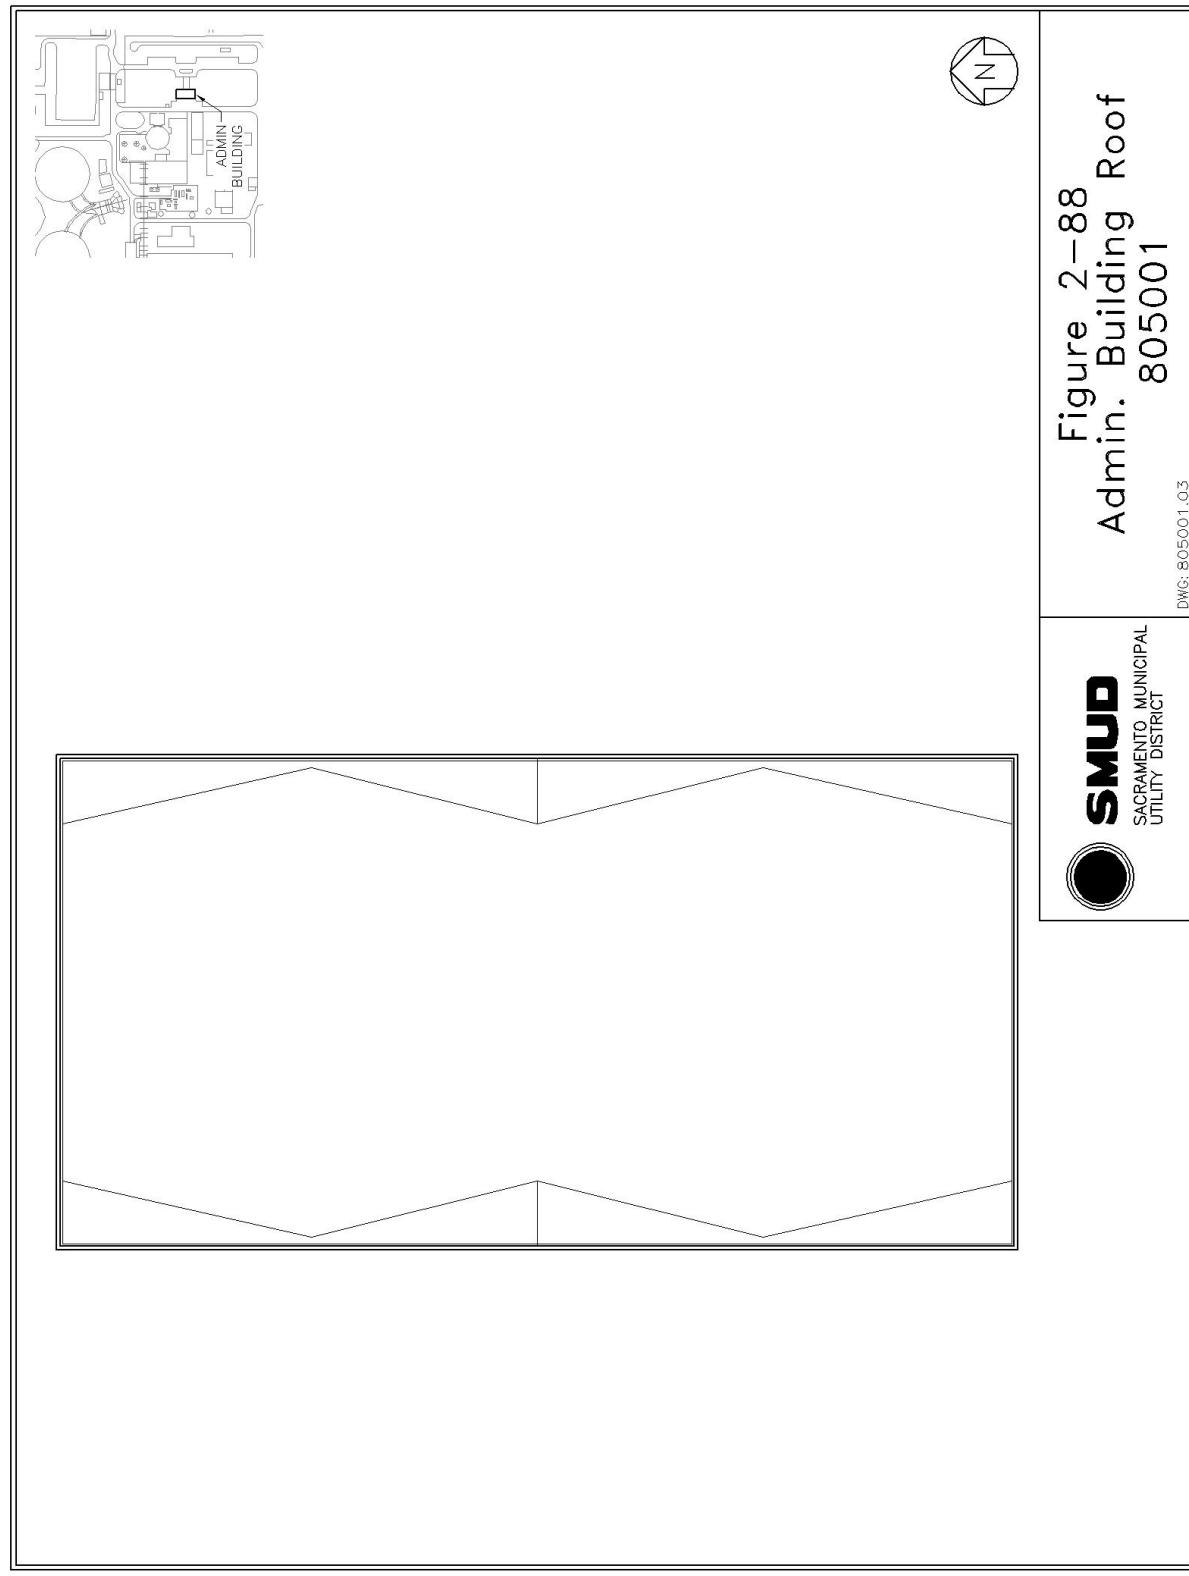


Rancho Seco License Termination Plan
Chapter 2, Site Characterization
Appendix 2-B, Site and Structure Drawings With Sample and Survey Locations

Revision 0
April 2006

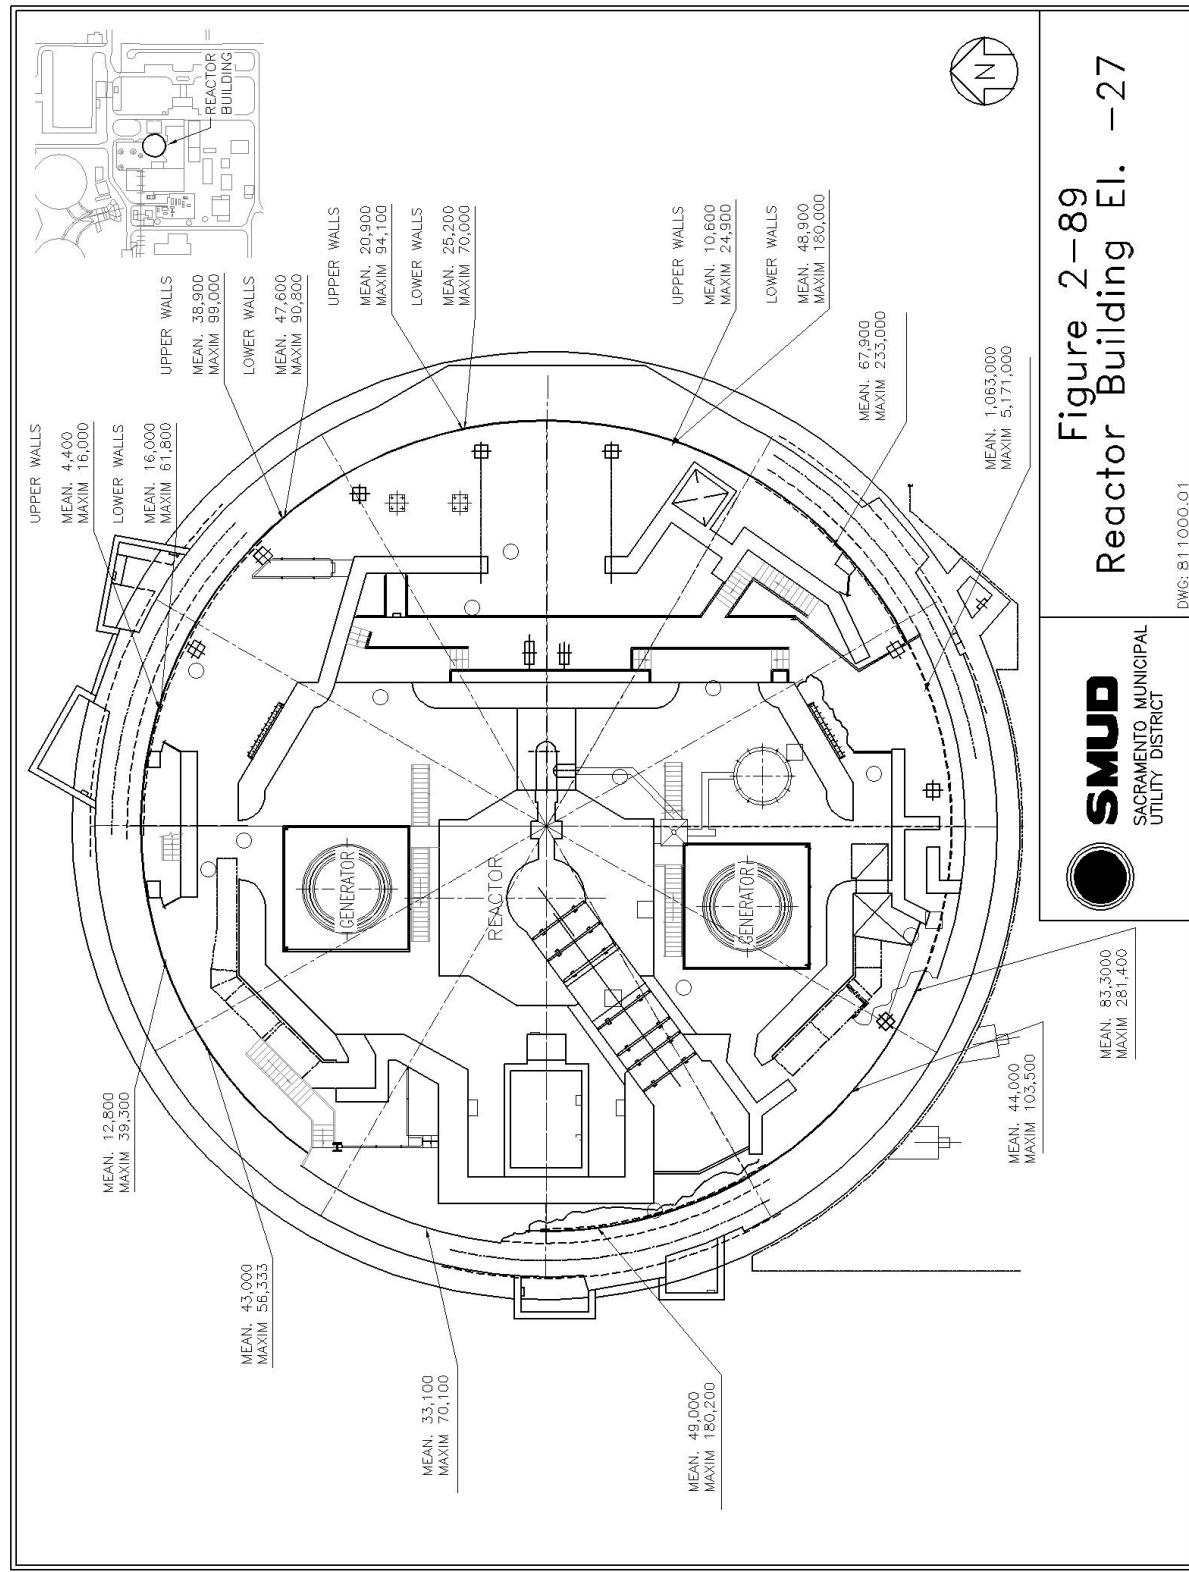


Rancho Seco License Termination Plan
Chapter 2, Site Characterization
Appendix 2-B, Site and Structure Drawings With Sample and Survey Locations

Revision 0
April 2006

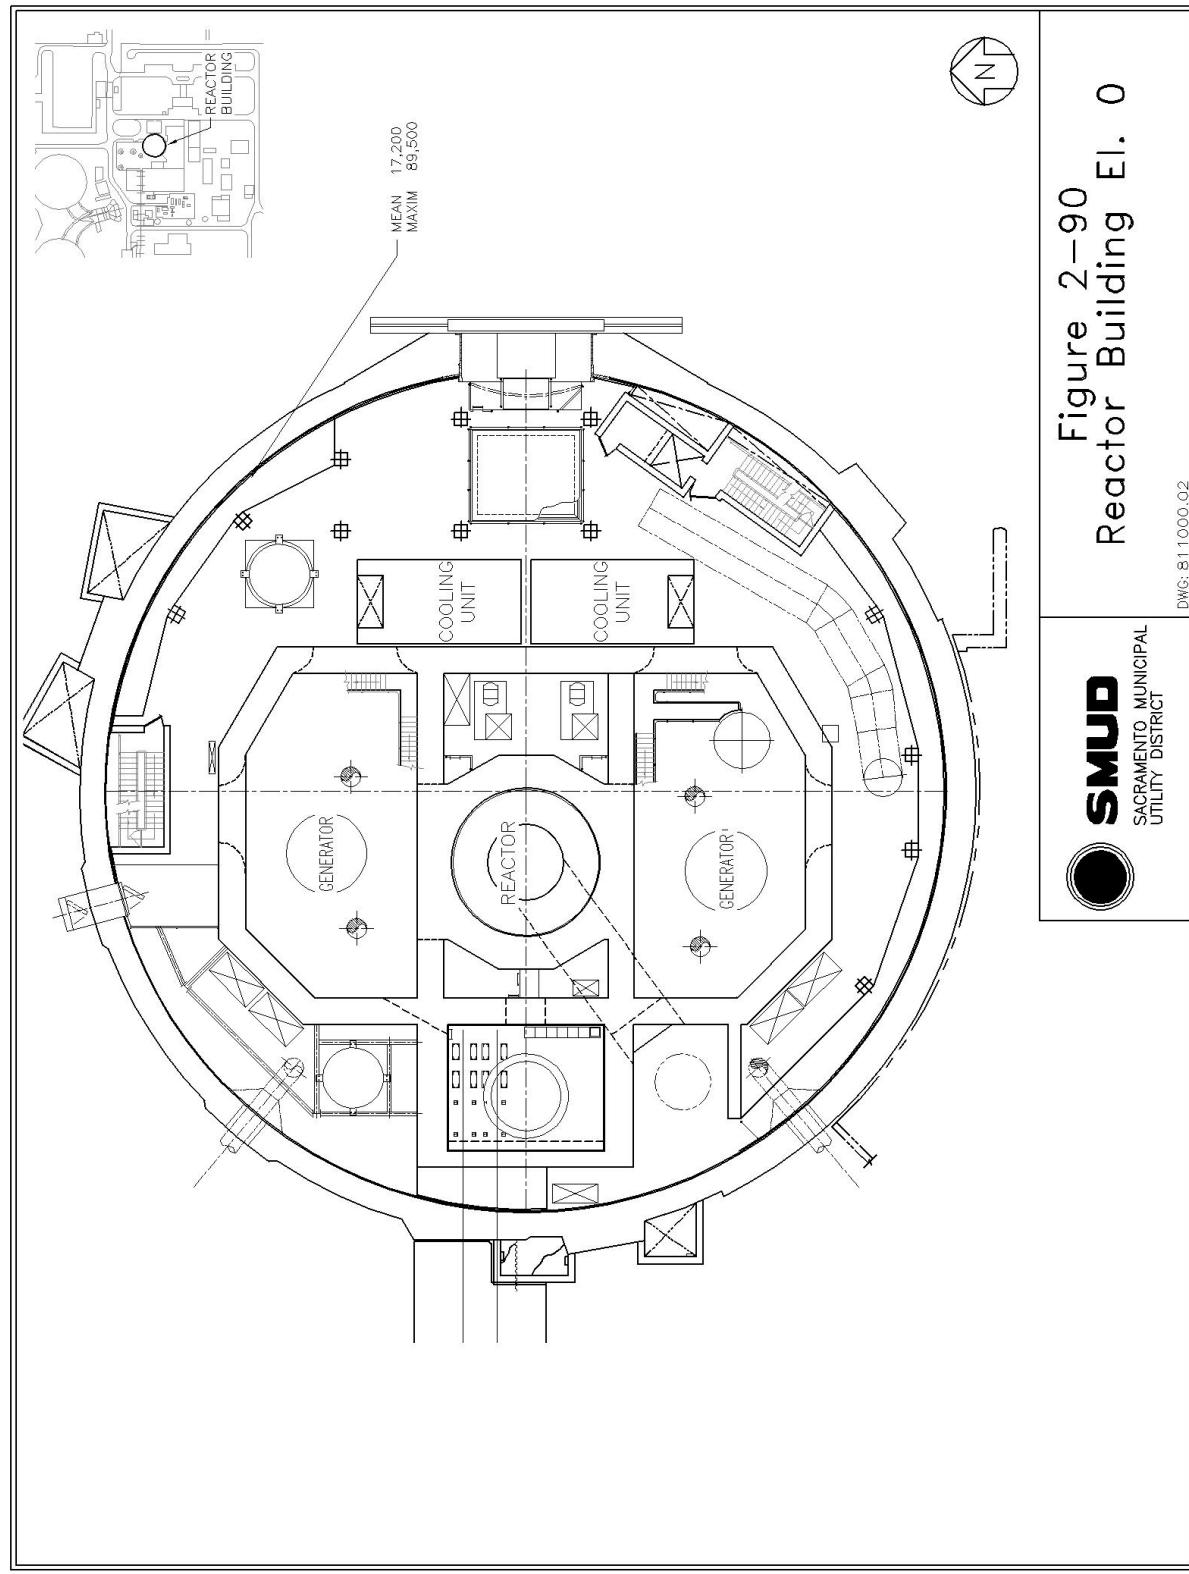


Rancho Seco License Termination Plan
Chapter 2, Site Characterization
Appendix 2-B, Site and Structure Drawings With Sample and Survey Locations

Revision 0
April 2006

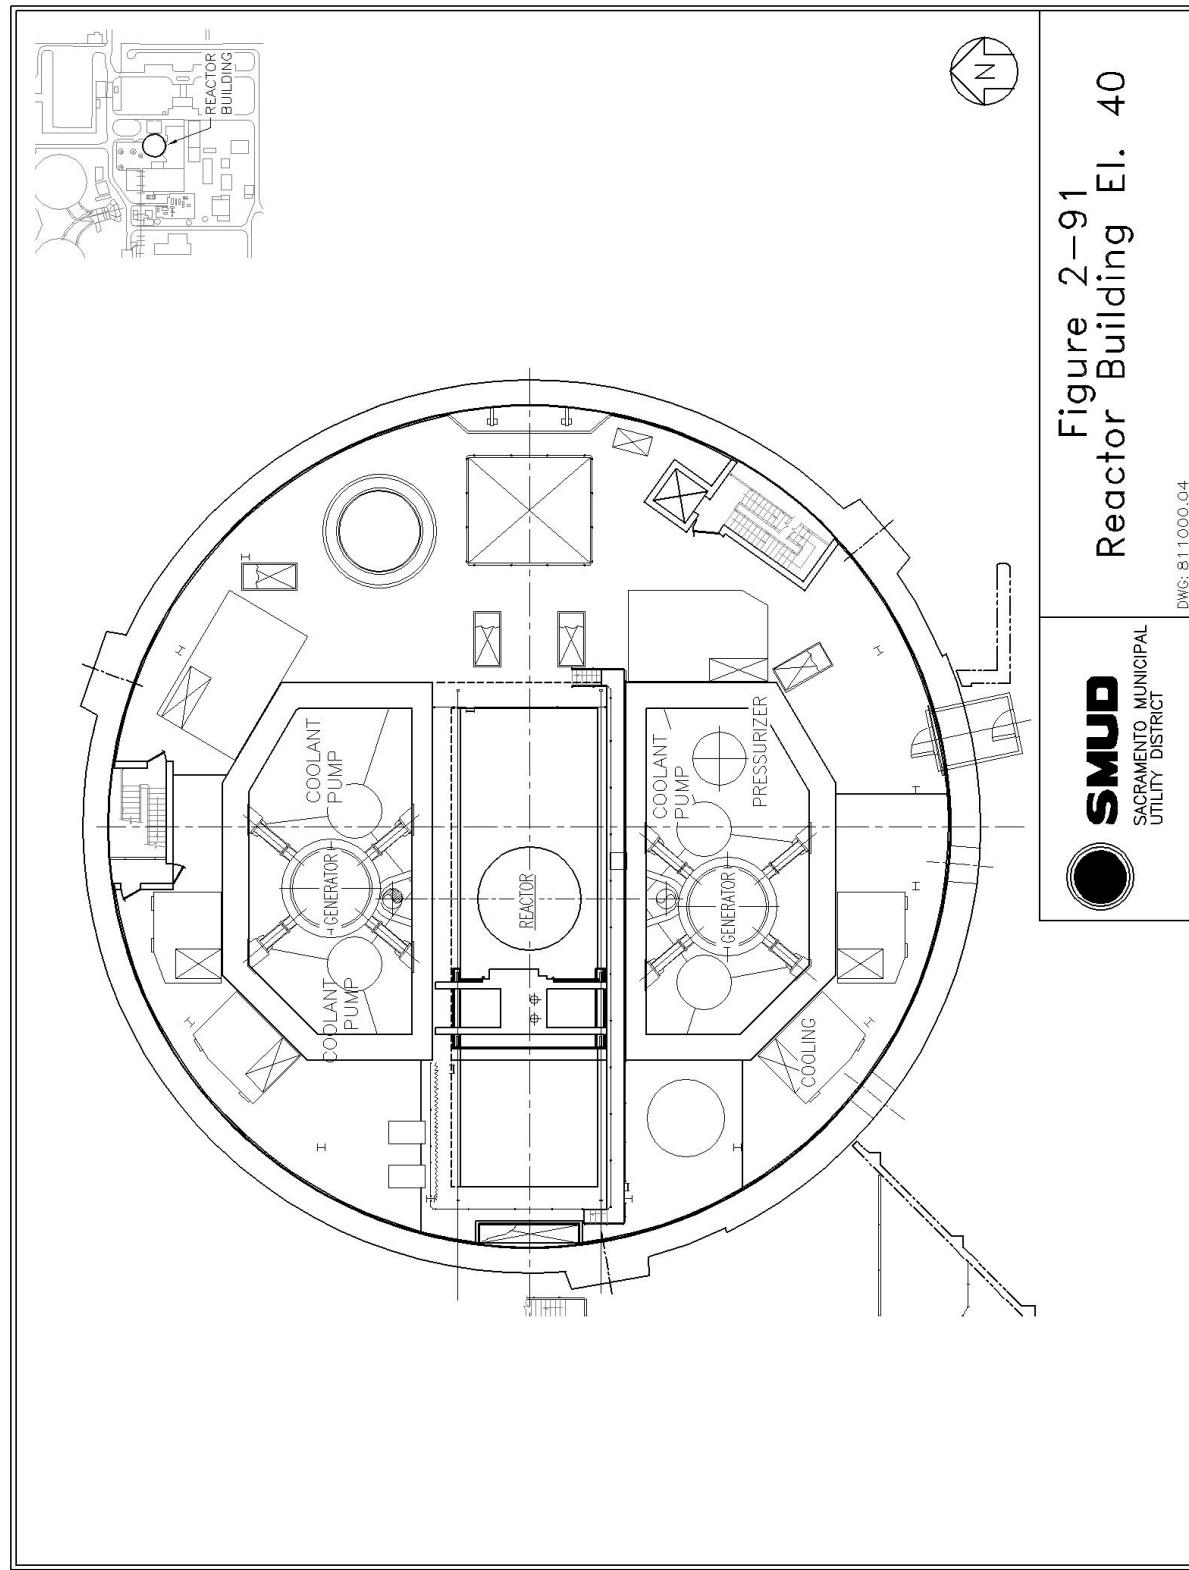


Rancho Seco License Termination Plan
Chapter 2, Site Characterization
Appendix 2-B, Site and Structure Drawings With Sample and Survey Locations

Revision 0
April 2006

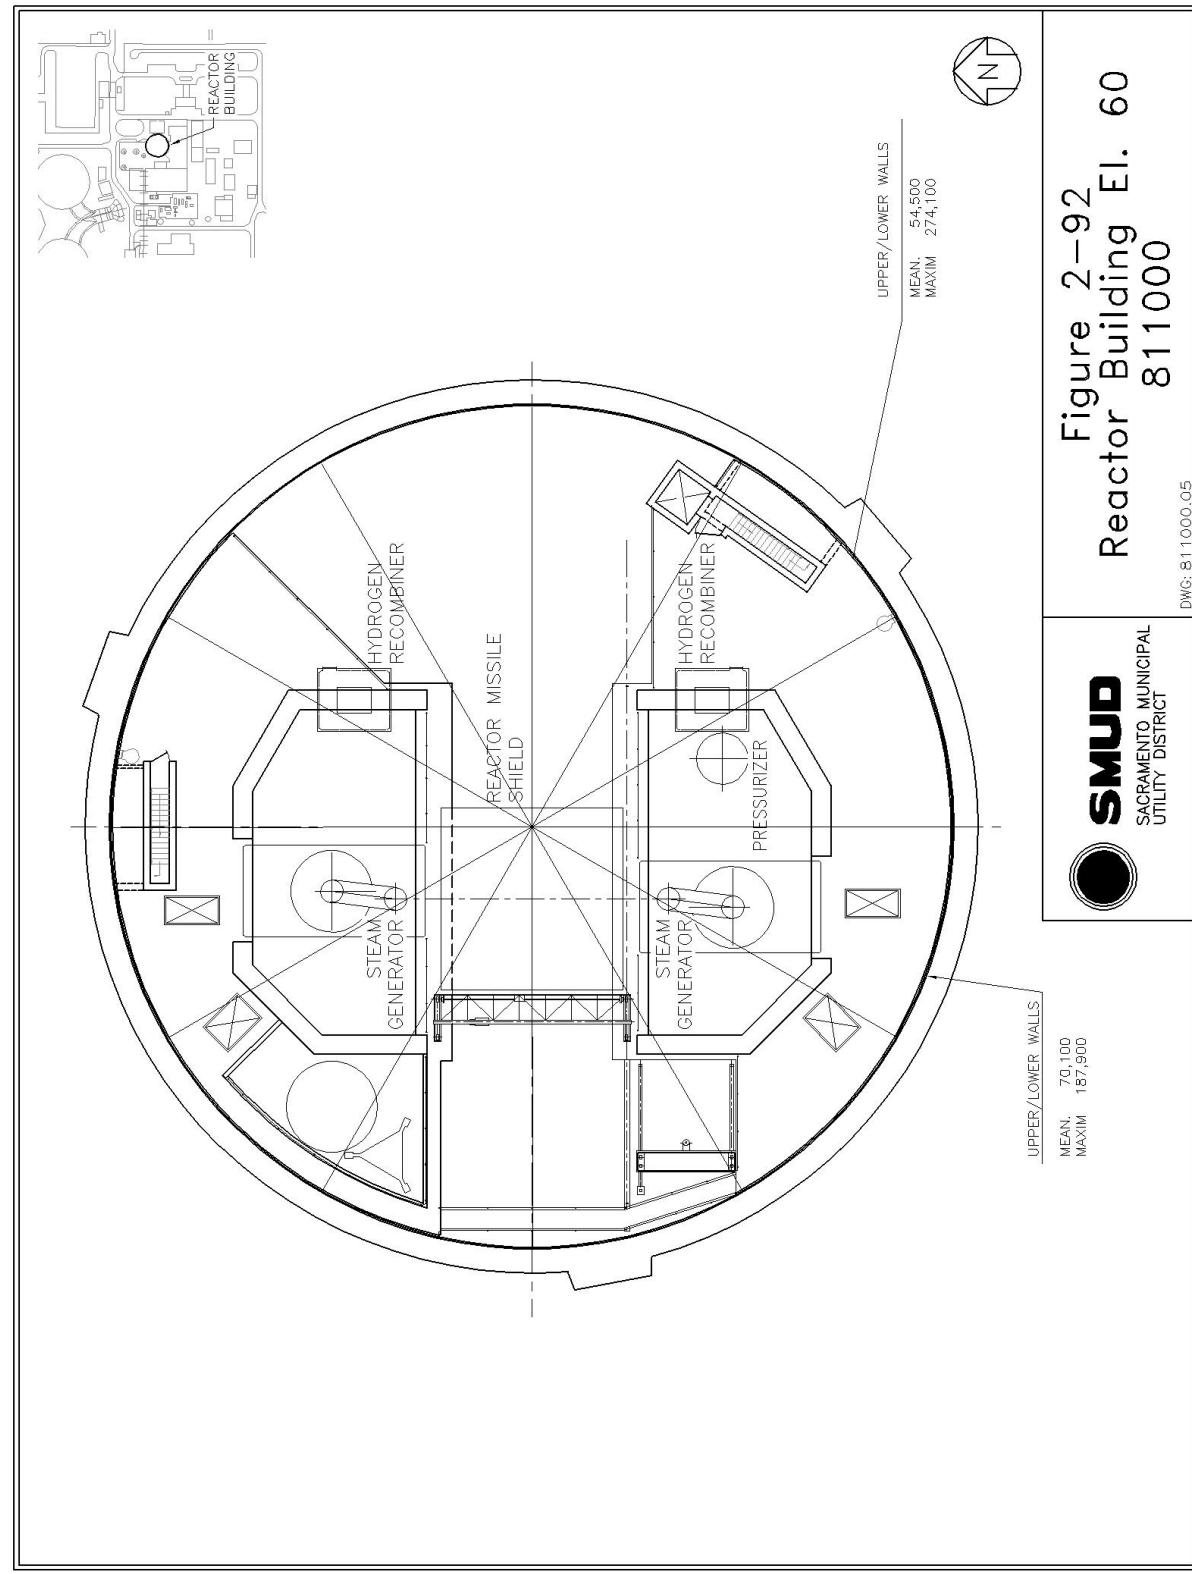

**Rancho Seco License Termination Plan
Chapter 2, Site Characterization
Appendix 2-B, Site and Structure Drawings With Sample and Survey Locations**

**Revision 0
April 2006**

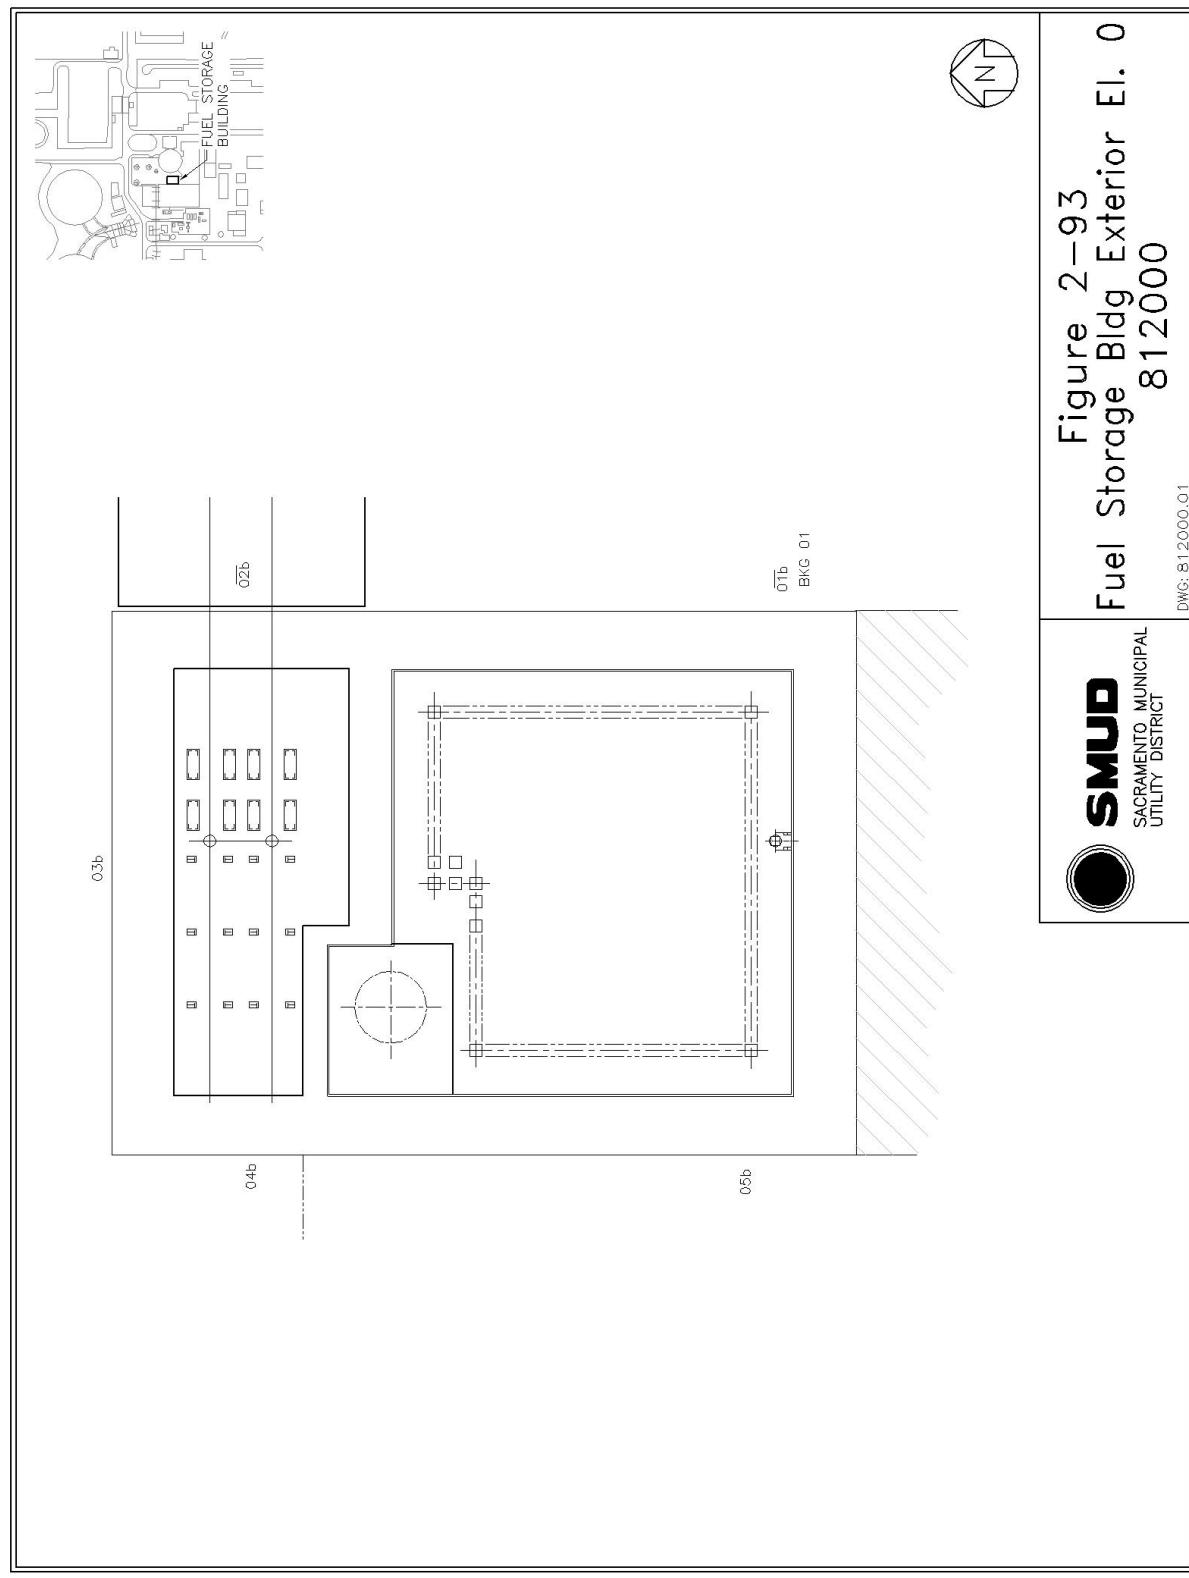


**Figure 2-93
Fuel Storage Bldg Exterior El. 0
812000**

DWG: 812000.01


Rancho Seco License Termination Plan
Chapter 2, Site Characterization
Appendix 2-B, Site and Structure Drawings With Sample and Survey Locations

Revision 0
April 2006

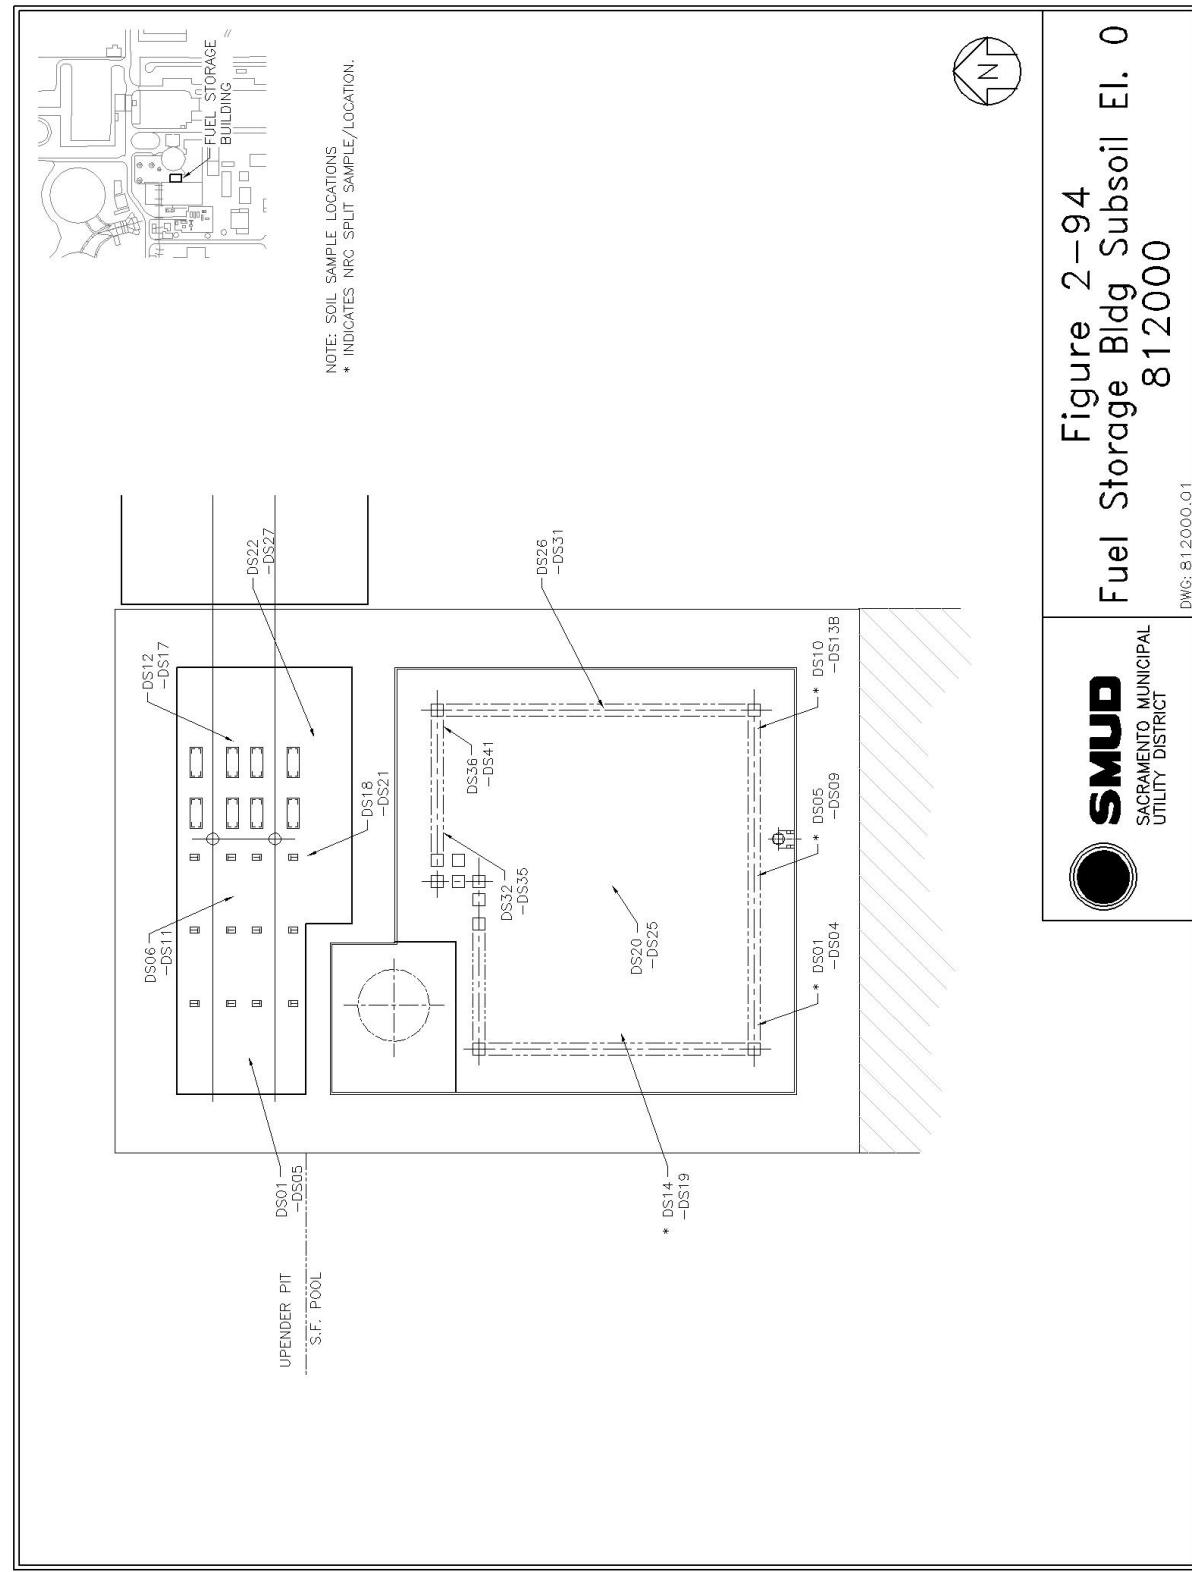


**Rancho Seco License Termination Plan
Chapter 2, Site Characterization
Appendix 2-B, Site and Structure Drawings With Sample and Survey Locations**

**Revision 0
April 2006**

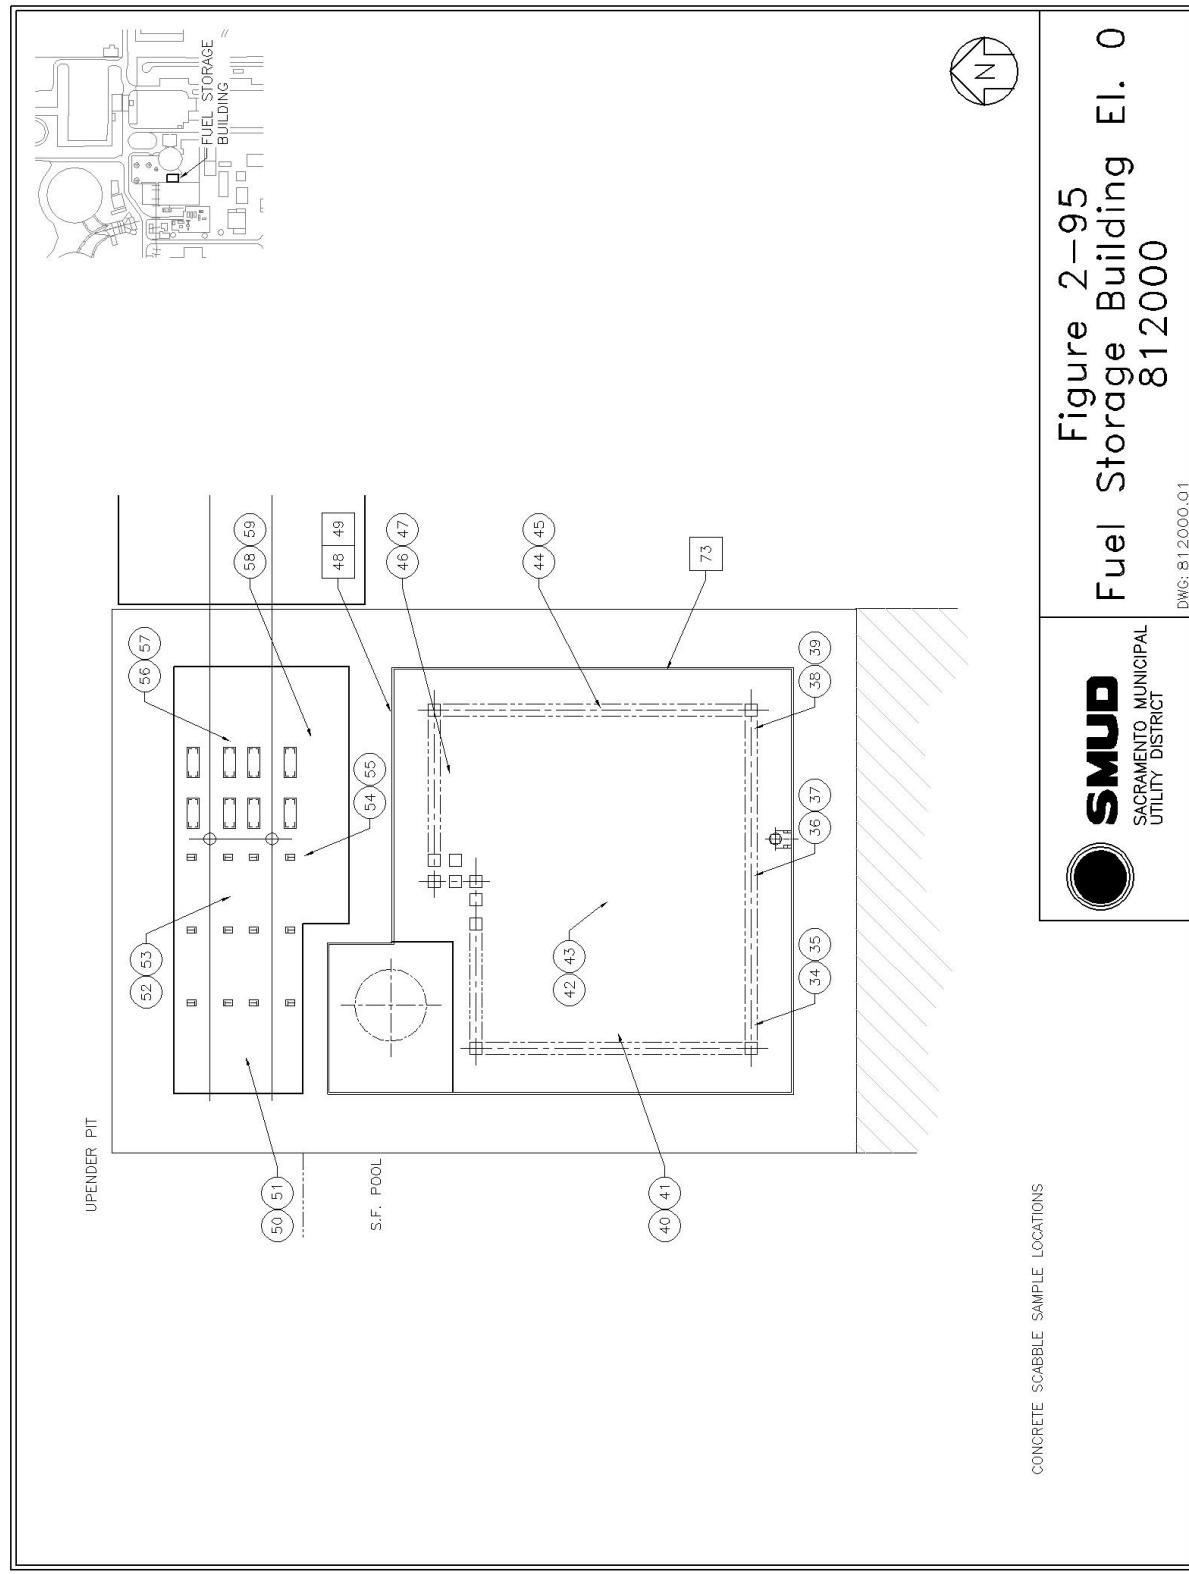


**Rancho Seco License Termination Plan
Chapter 2, Site Characterization
Appendix 2-B, Site and Structure Drawings With Sample and Survey Locations**

**Revision 0
April 2006**

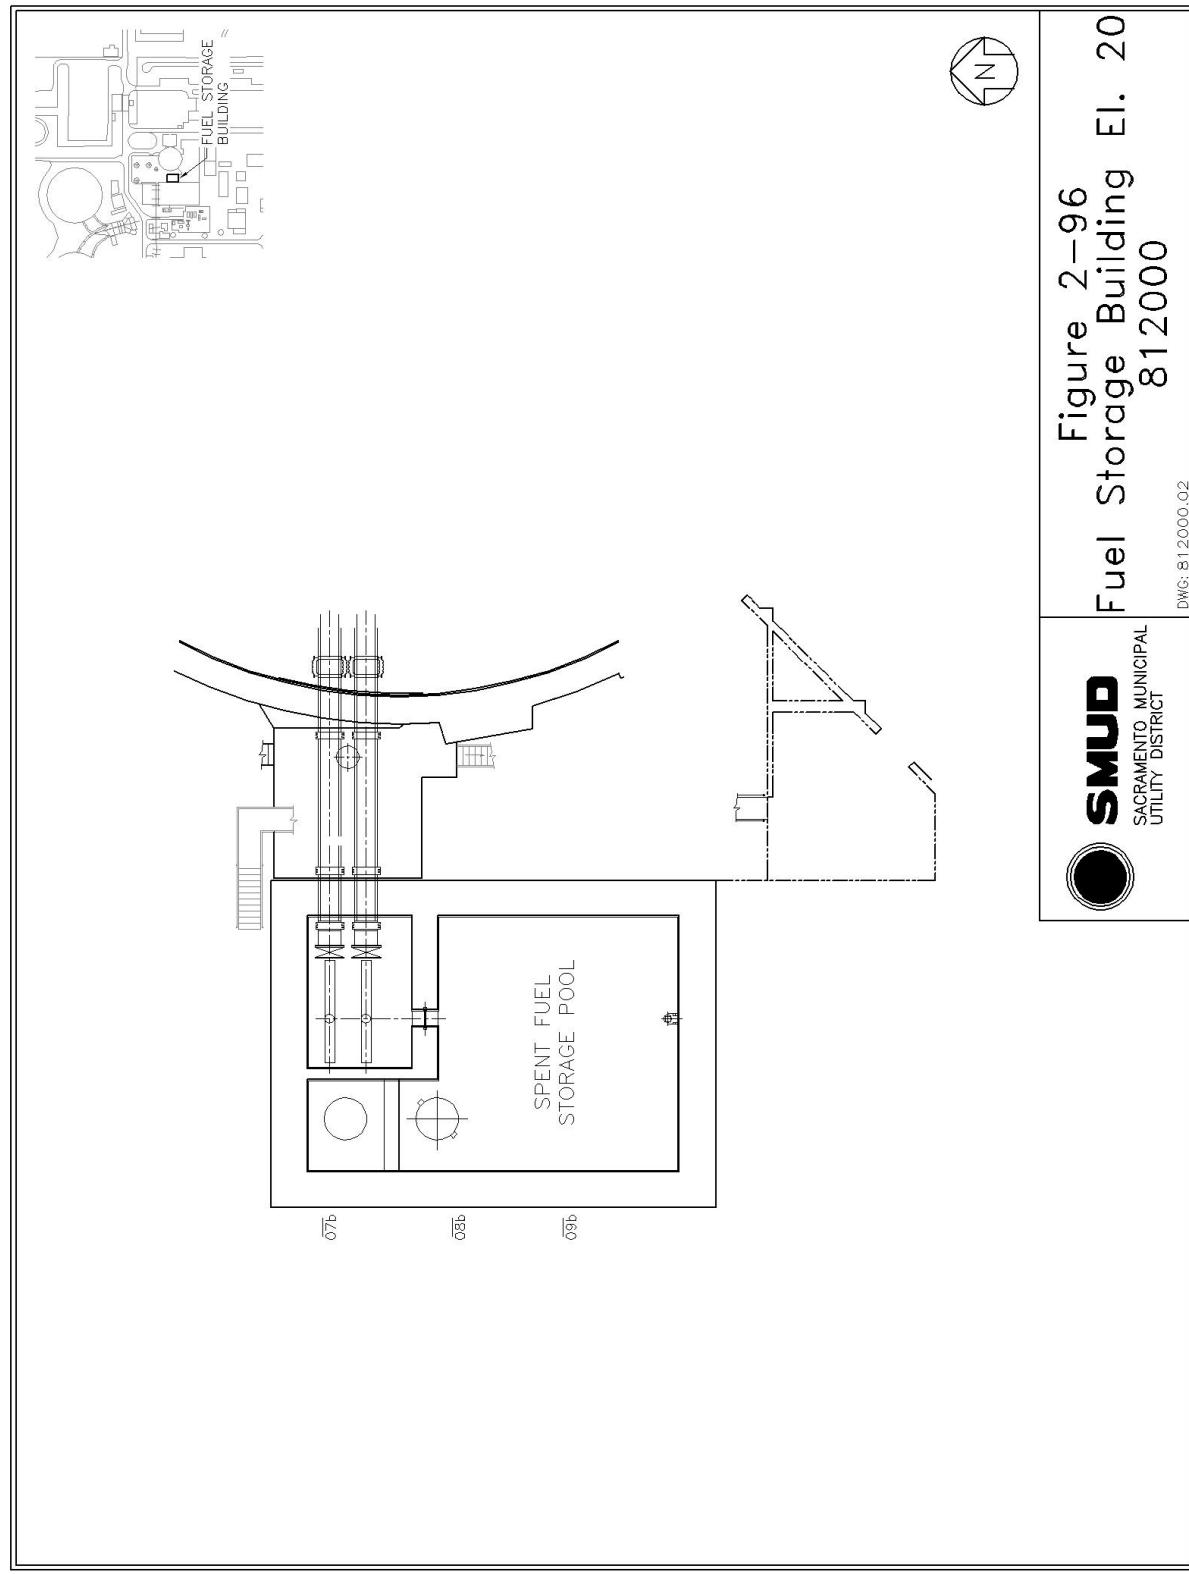


Rancho Seco License Termination Plan
Chapter 2, Site Characterization
Appendix 2-B, Site and Structure Drawings With Sample and Survey Locations

Revision 0
April 2006

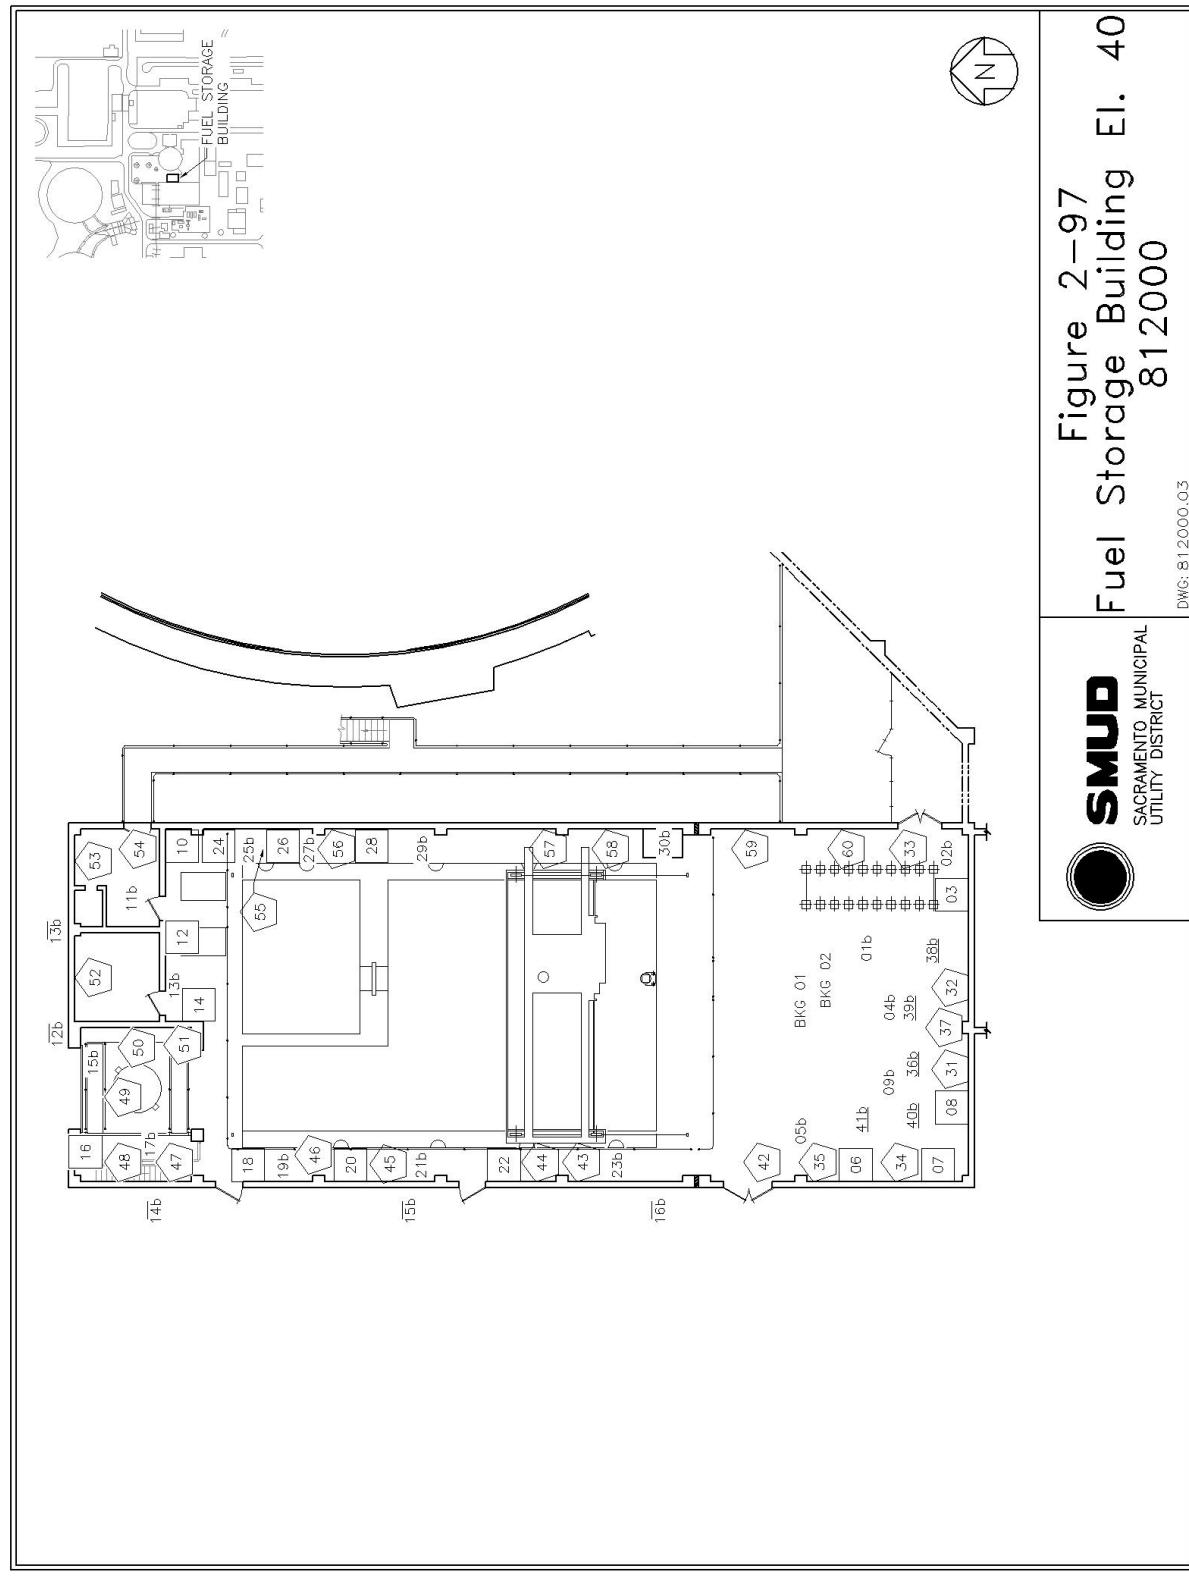


Rancho Seco License Termination Plan
Chapter 2, Site Characterization
Appendix 2-B, Site and Structure Drawings With Sample and Survey Locations

Revision 0
April 2006

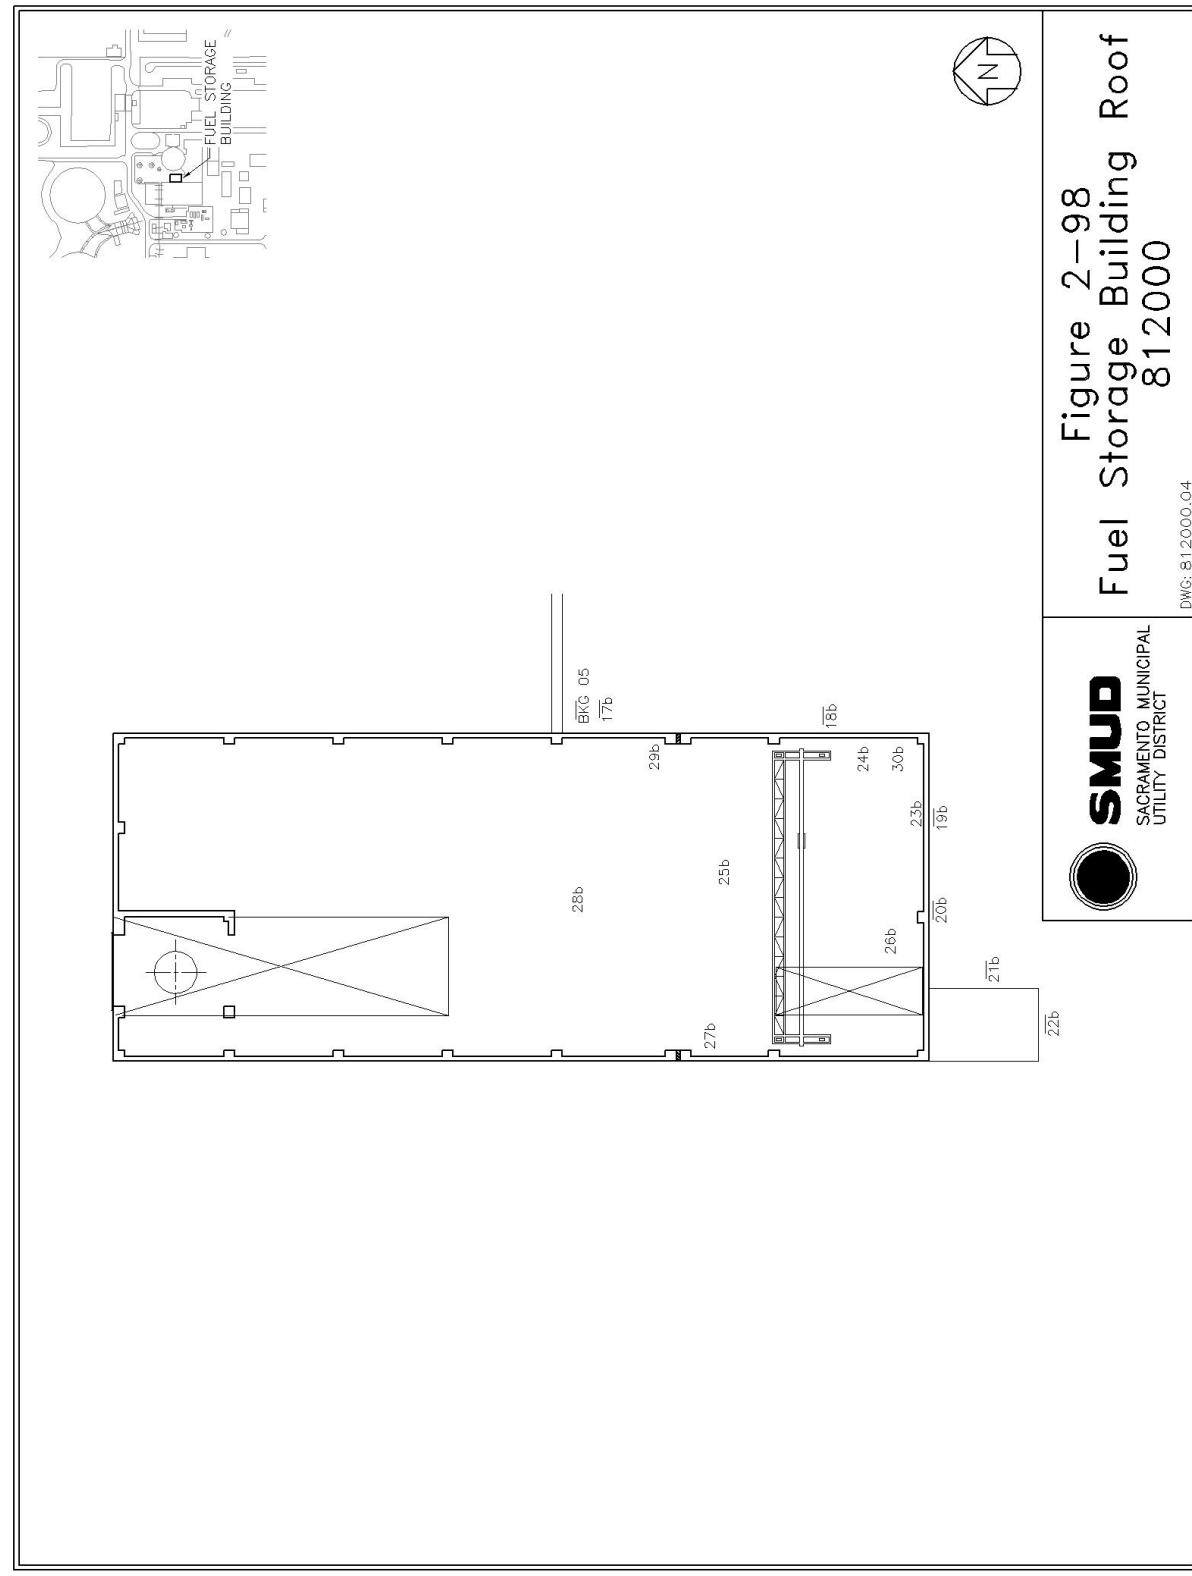

**Rancho Seco License Termination Plan
Chapter 2, Site Characterization
Appendix 2-B, Site and Structure Drawings With Sample and Survey Locations**

**Revision 0
April 2006**

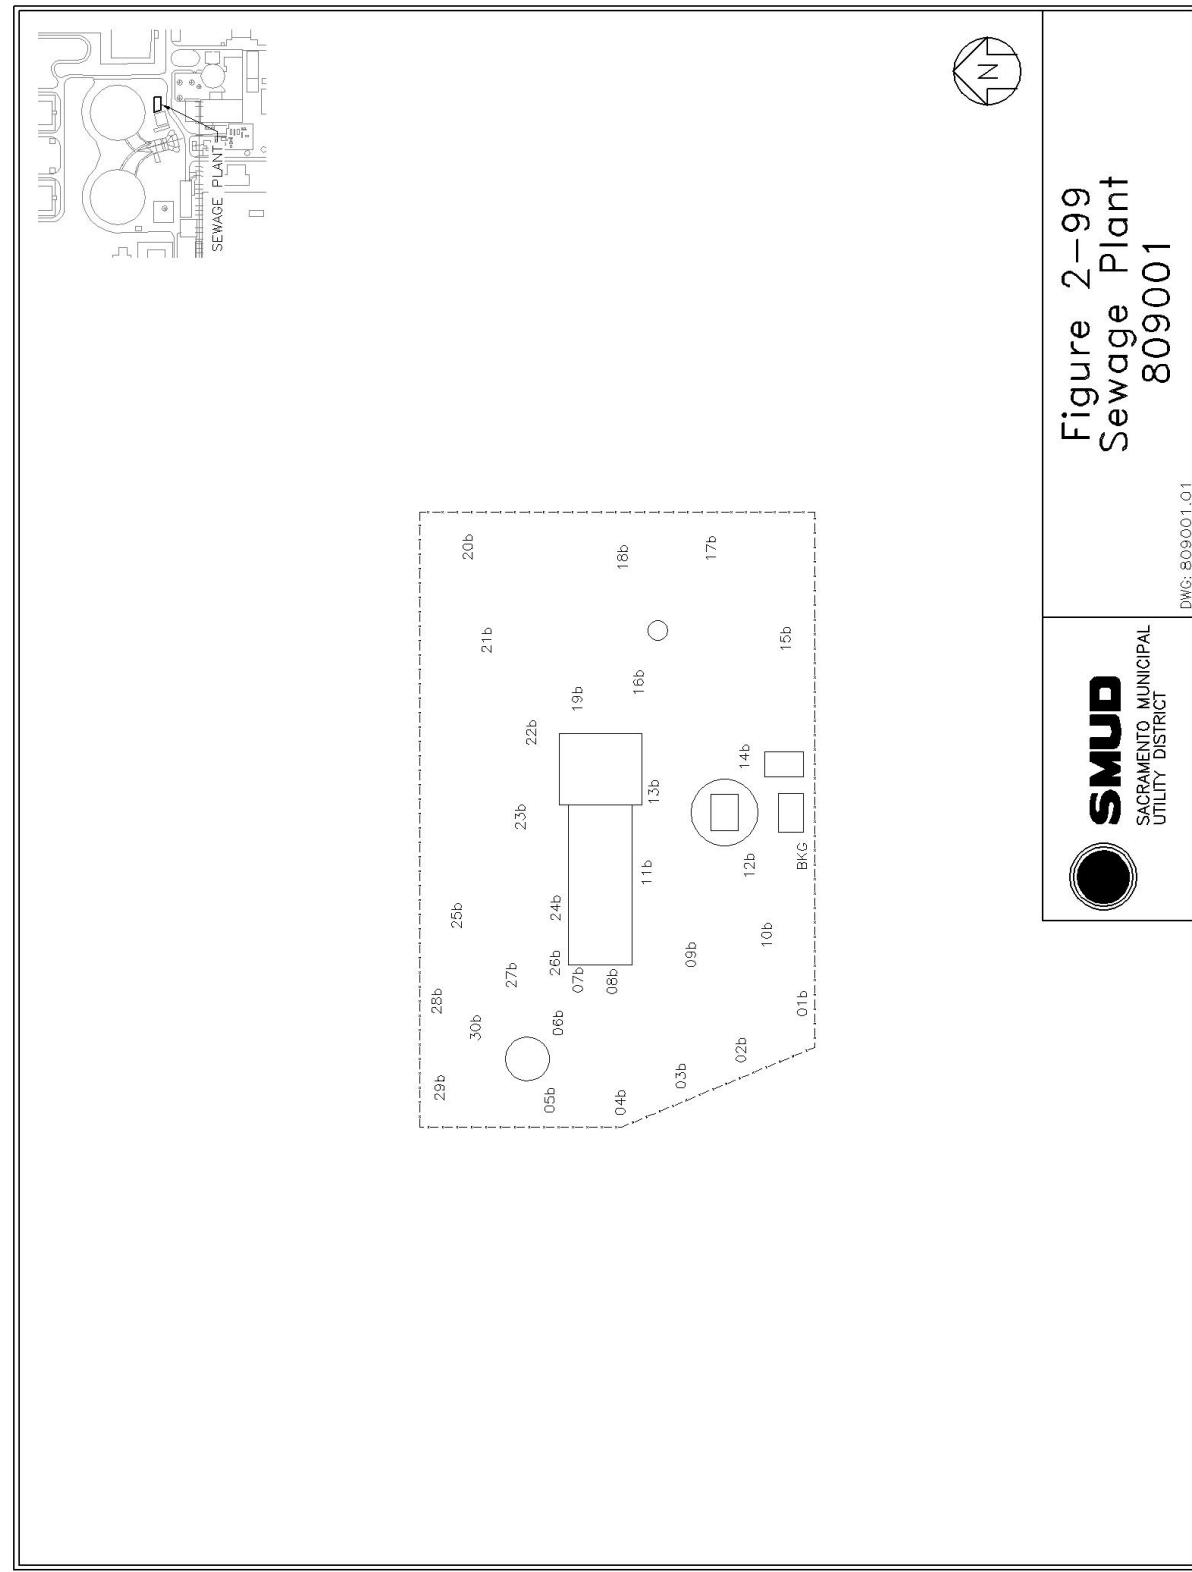


Rancho Seco License Termination Plan

Chapter 2, Site Characterization

Appendix 2-B, Site and Structure Drawings With Sample and Survey Locations


Revision 0
April 2006

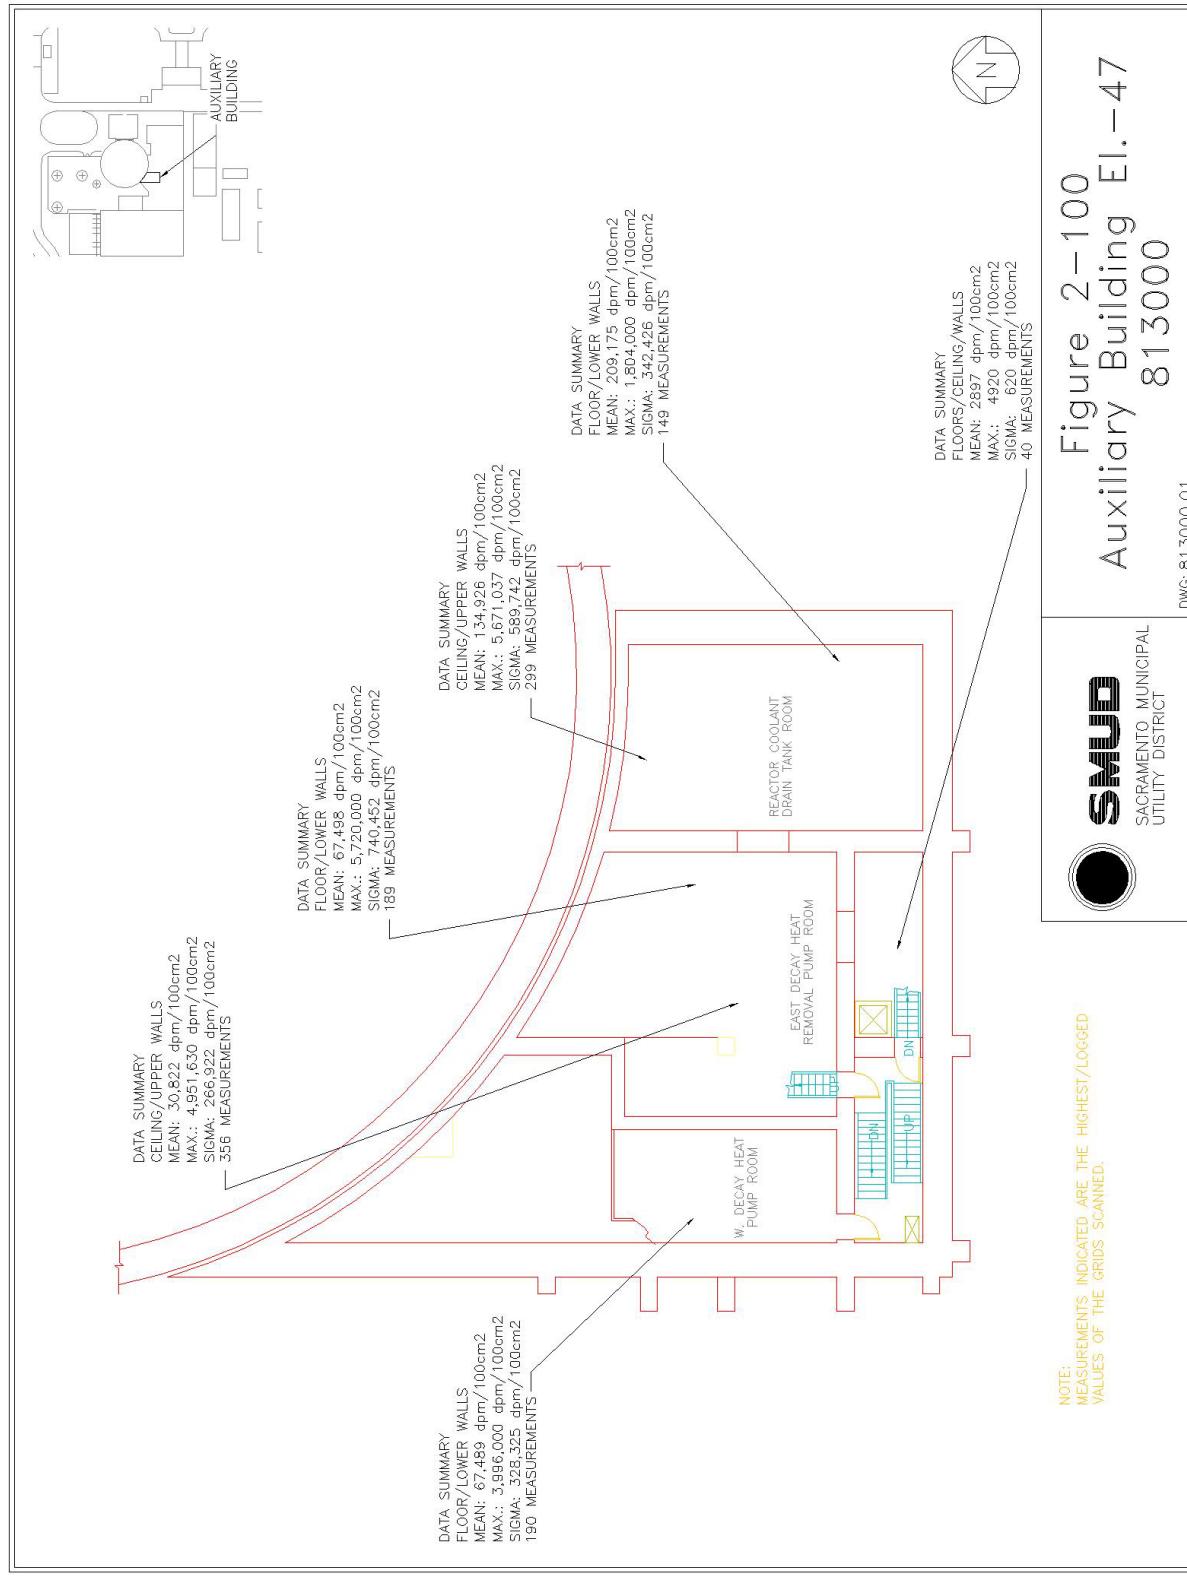

**Rancho Seco License Termination Plan
Chapter 2, Site Characterization
Appendix 2-B, Site and Structure Draw**


Appendix 2-B, Site and Structure Drawings With Sample and Survey Locations

Revision 0
April 2006

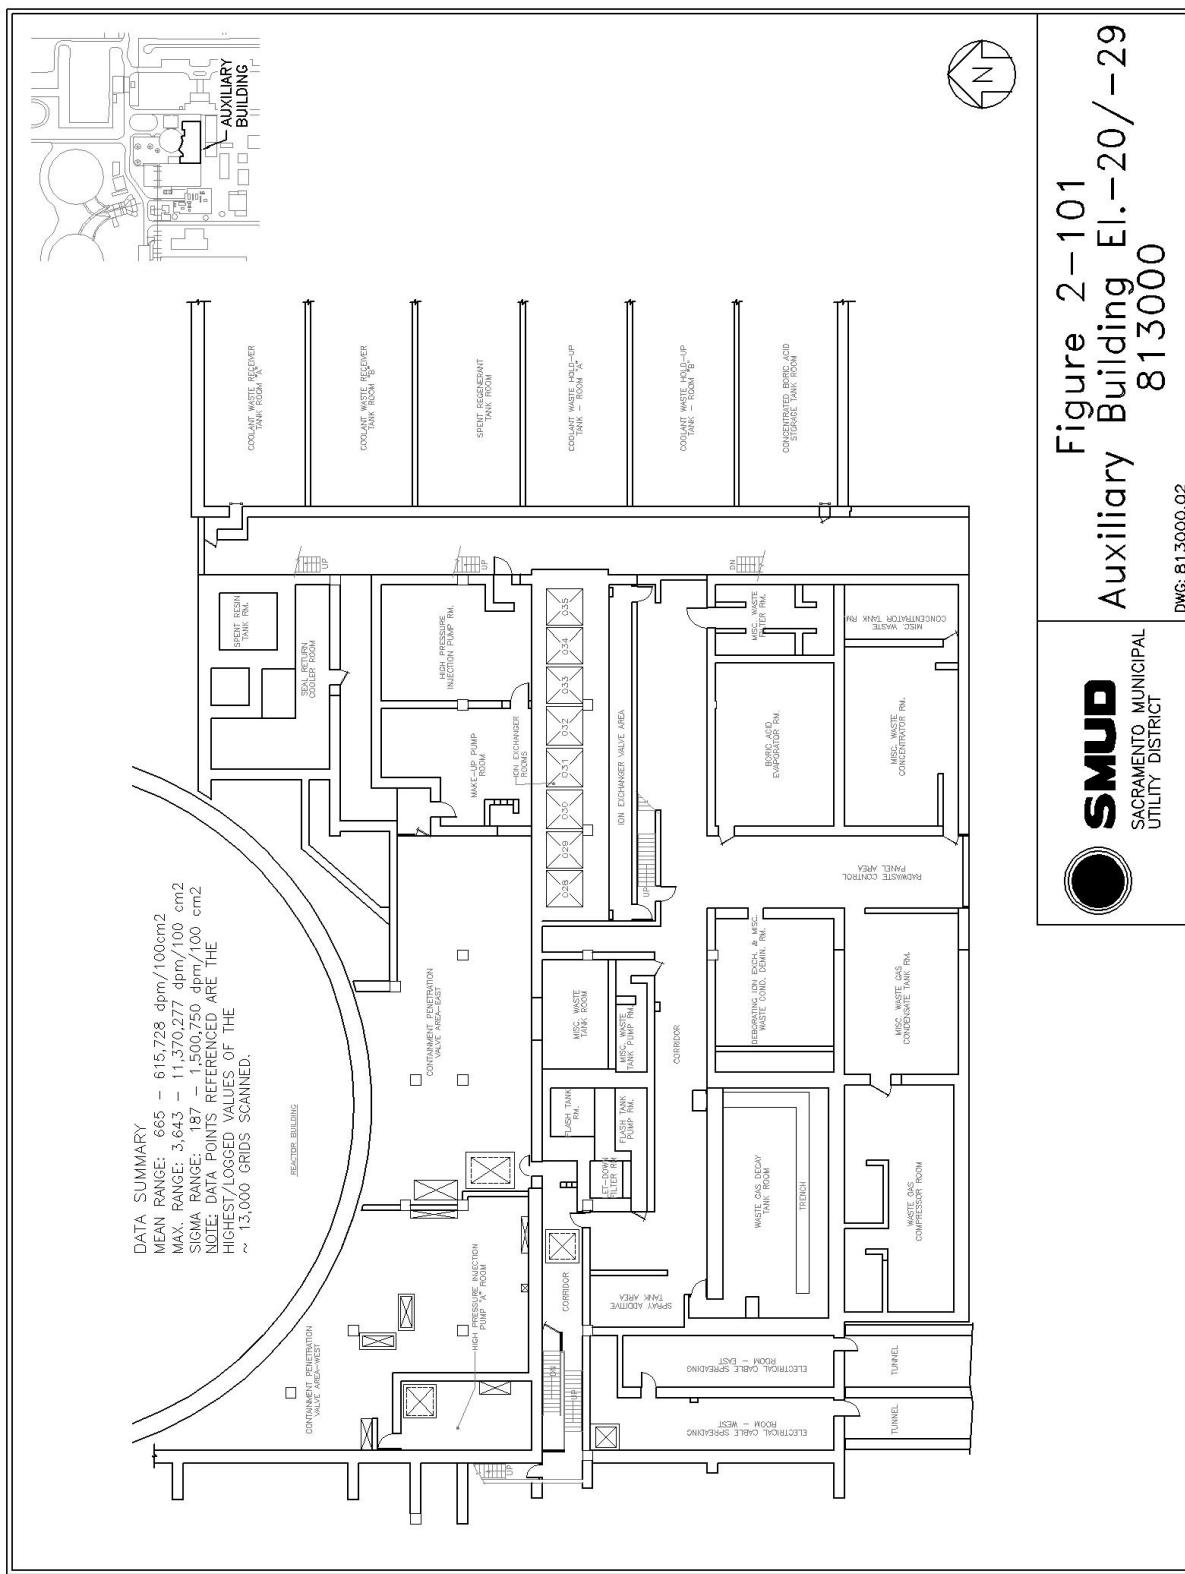

**Rancho Seco License Termination Plan
Chapter 2, Site Characterization
Appendix 2-B, Site and Structure Drawings With Sample and Survey Locations**

**Revision 0
April 2006**

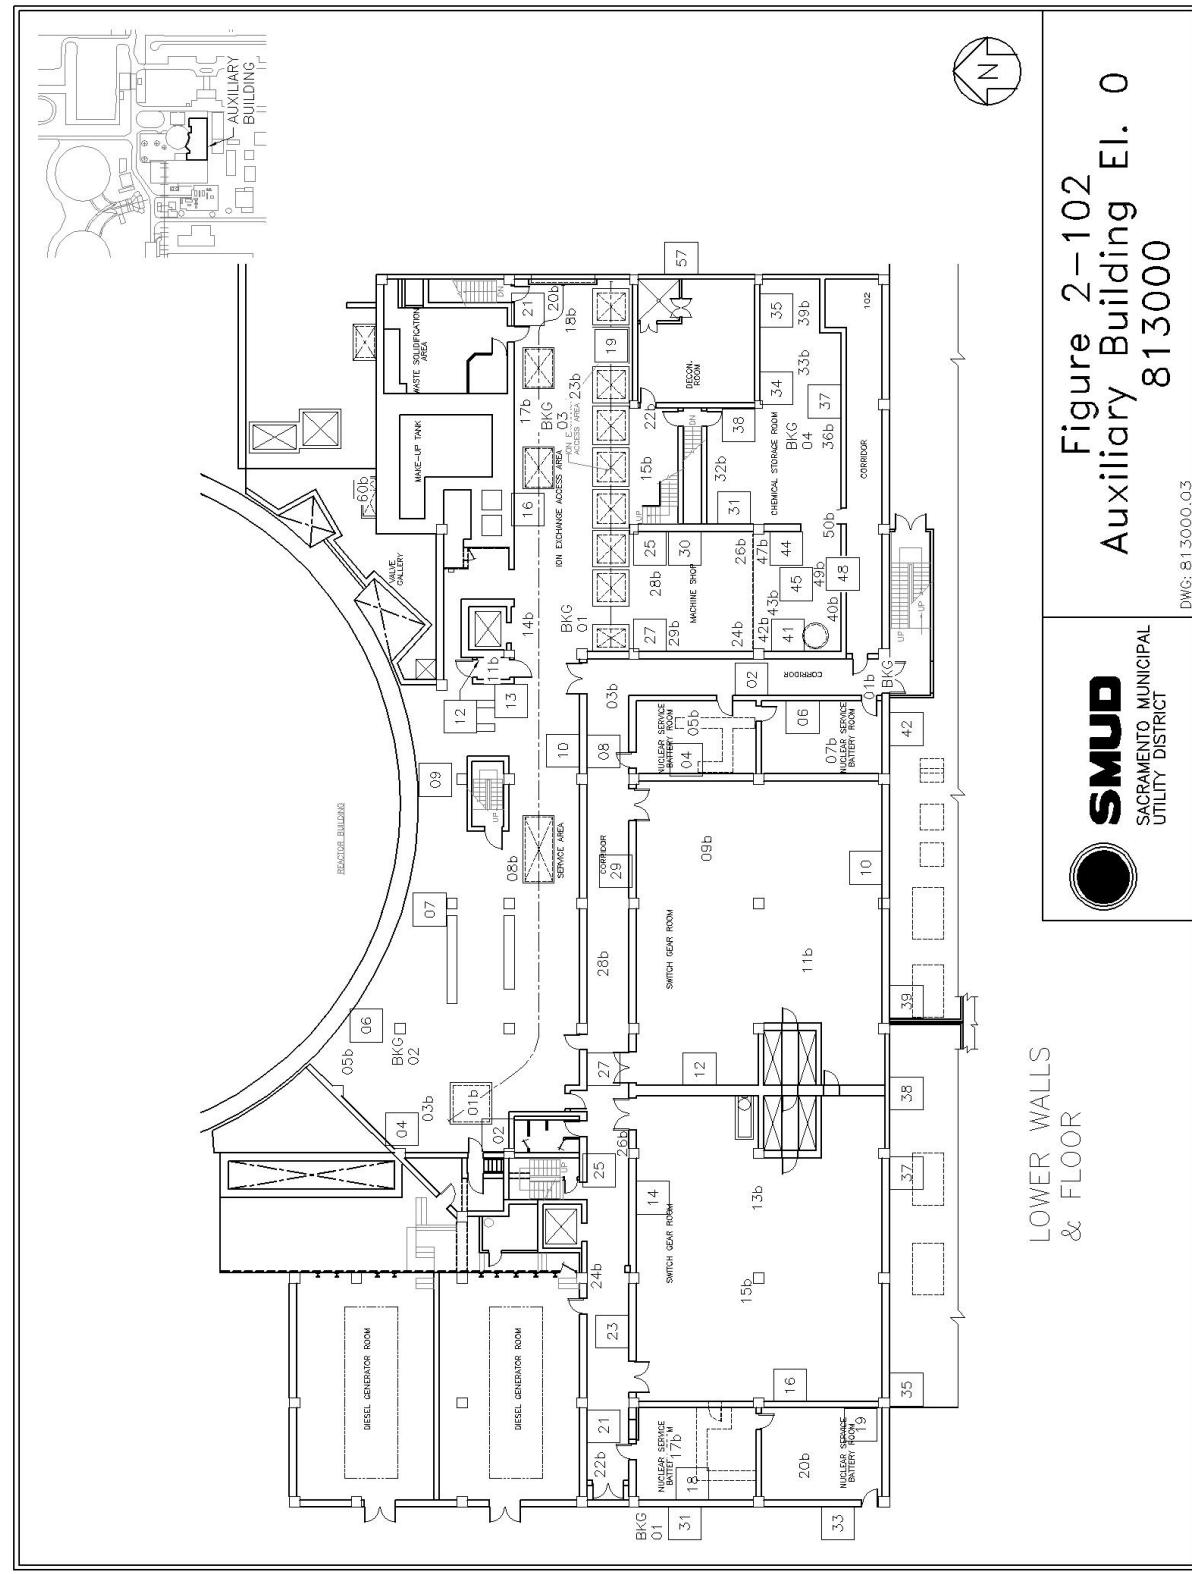

**Rancho Seco License Termination Plan
Chapter 2, Site Characterization
Appendix 2-B, Site and Structure Draw**

**Rancho Seco License Termination Plan
Chapter 2, Site Characterization
Appendix 2-B, Site and Structure Drawings With Sample and Survey Locations**

Revision 0
April 2006

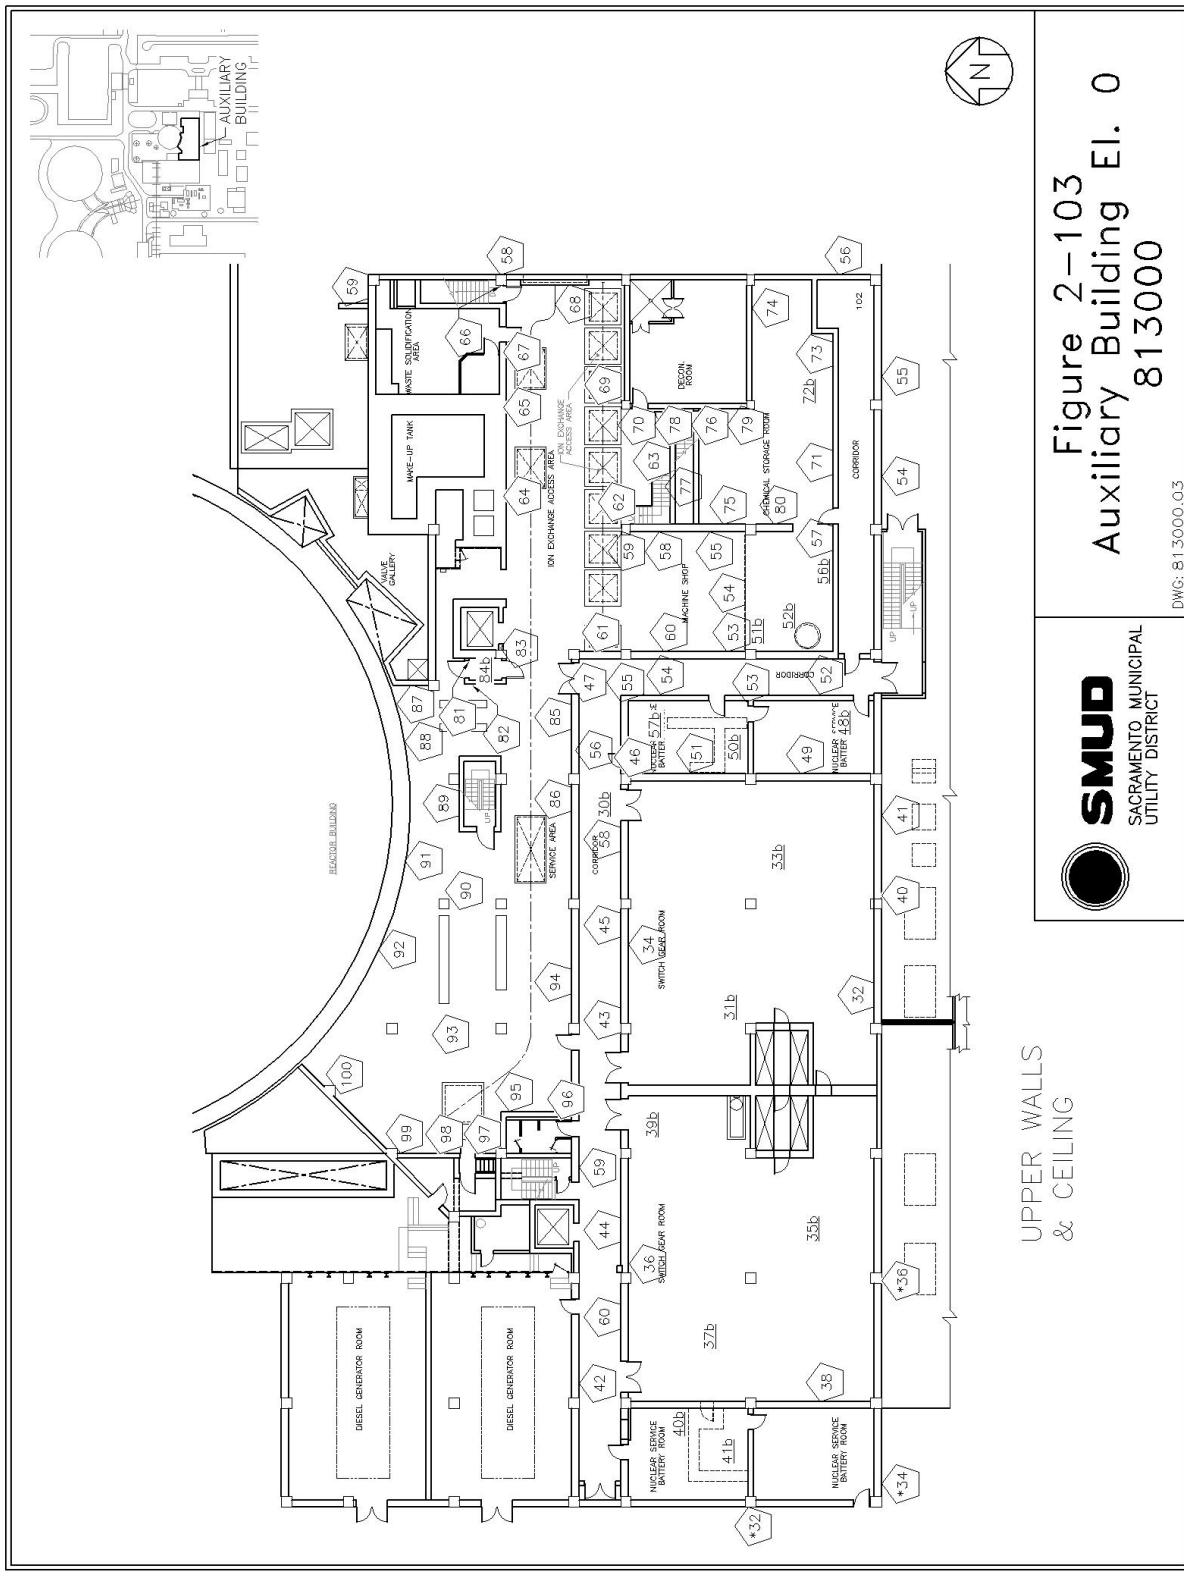



Figure 2-103
Auxiliary Building El. 0
813000



UPPER WALLS
& CEILING


Rancho Seco License Termination Plan
Chapter 2, Site Characterization
Appendix 2-B, Site and Structure Drawings With Sample and Survey Locations

Revision 0
April 2006

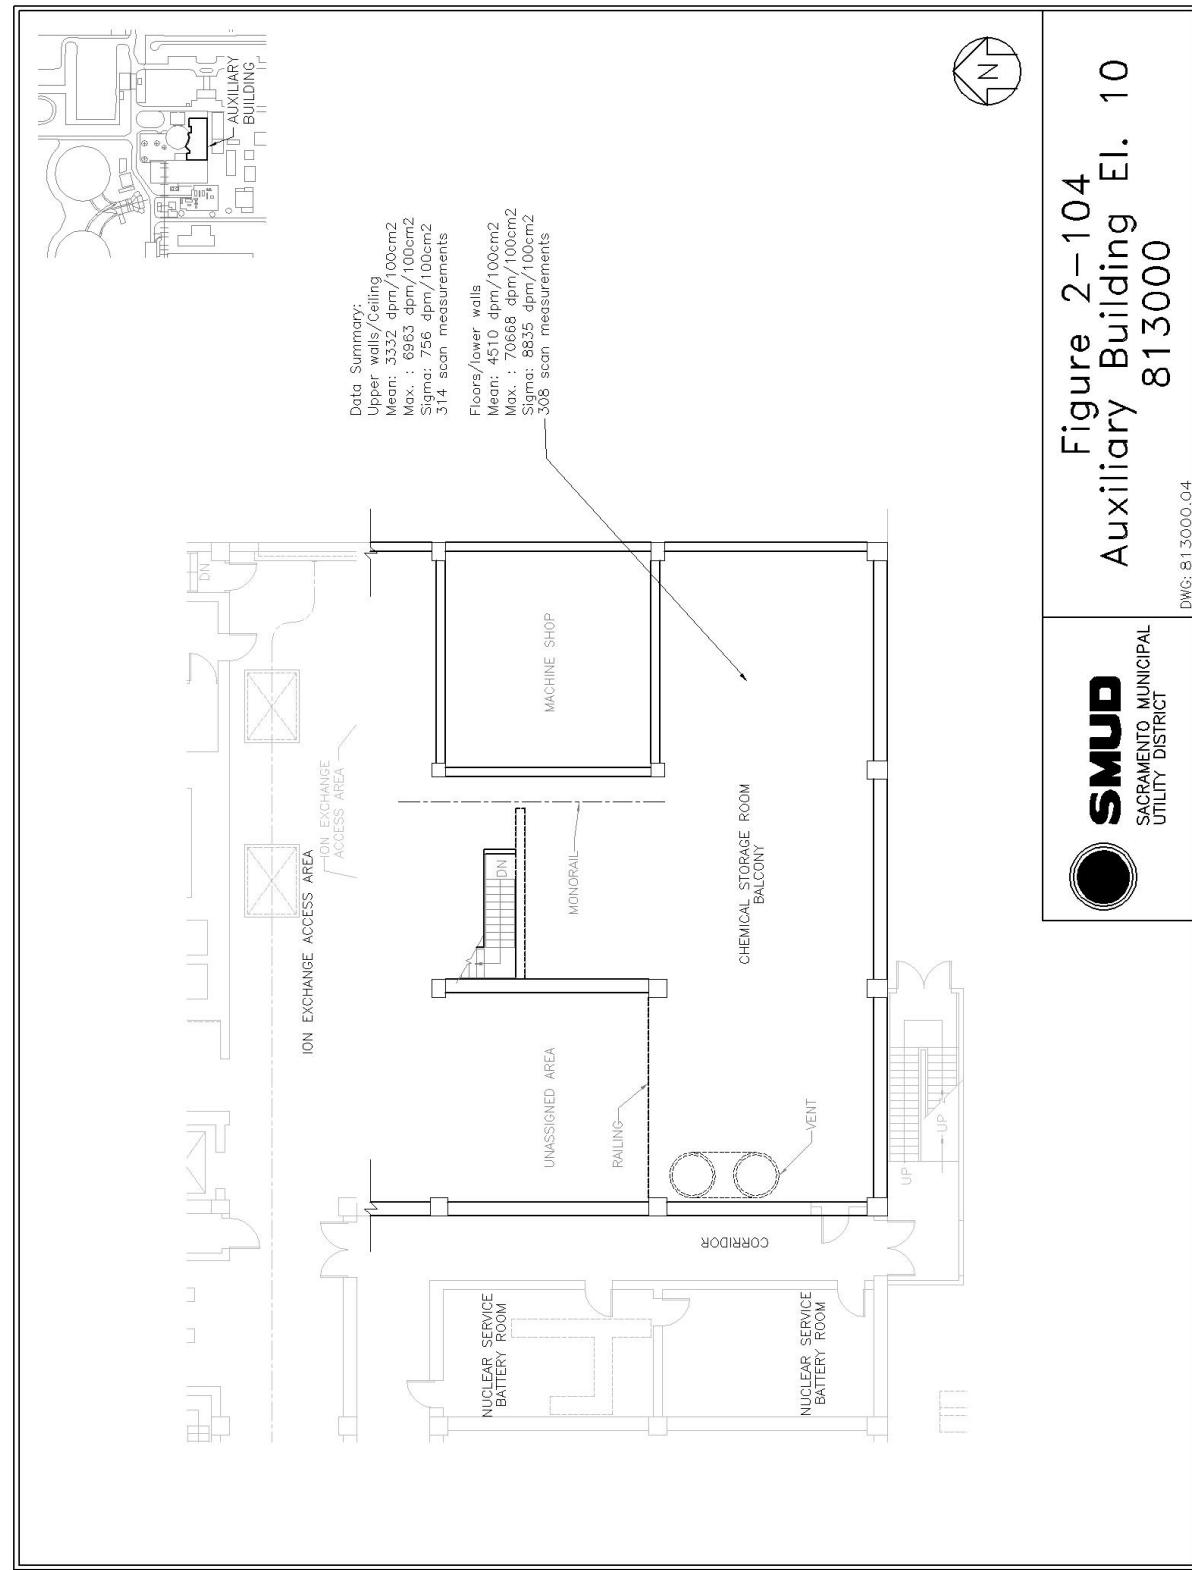


Rancho Seco License Termination Plan
Chapter 2, Site Characterization
Appendix 2-B, Site and Structure Drawings With Sample and Survey Locations

Revision 0
April 2006

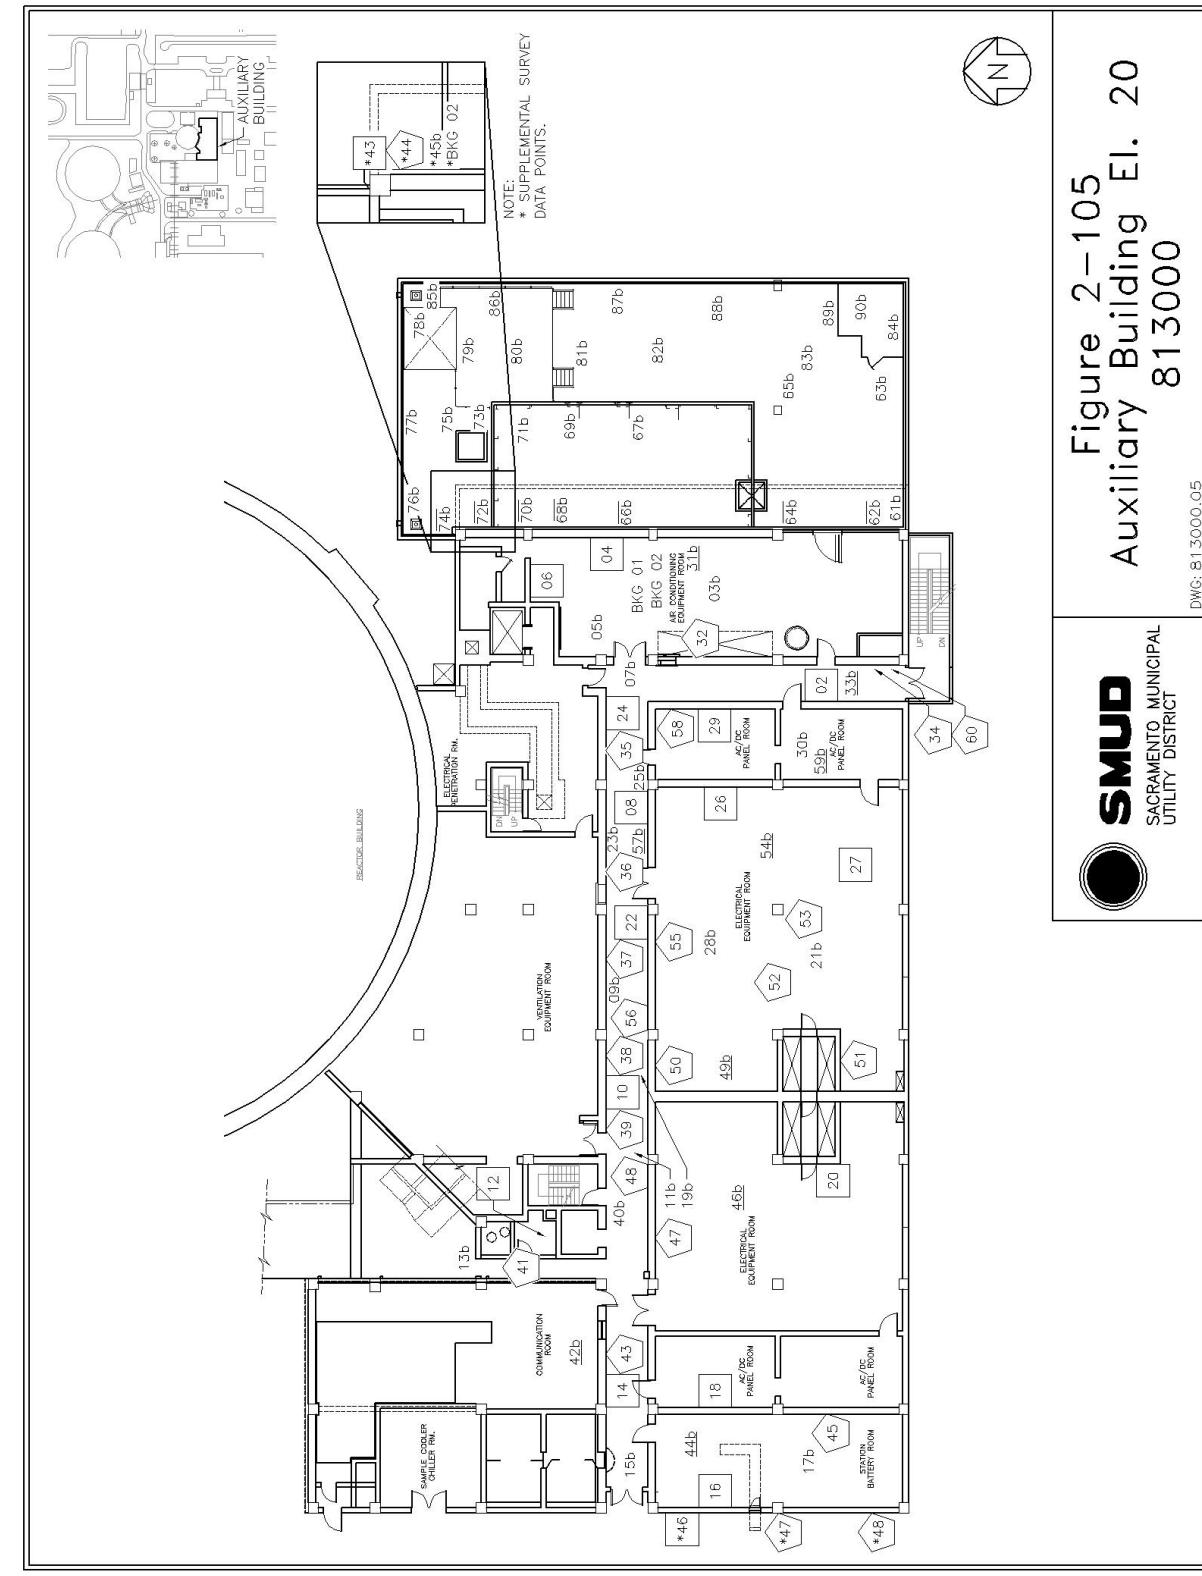


Rancho Seco License Termination Plan
Chapter 2, Site Characterization
Appendix 2-B, Site and Structure Drawings With Sample and Survey Locations

Revision 0
April 2006

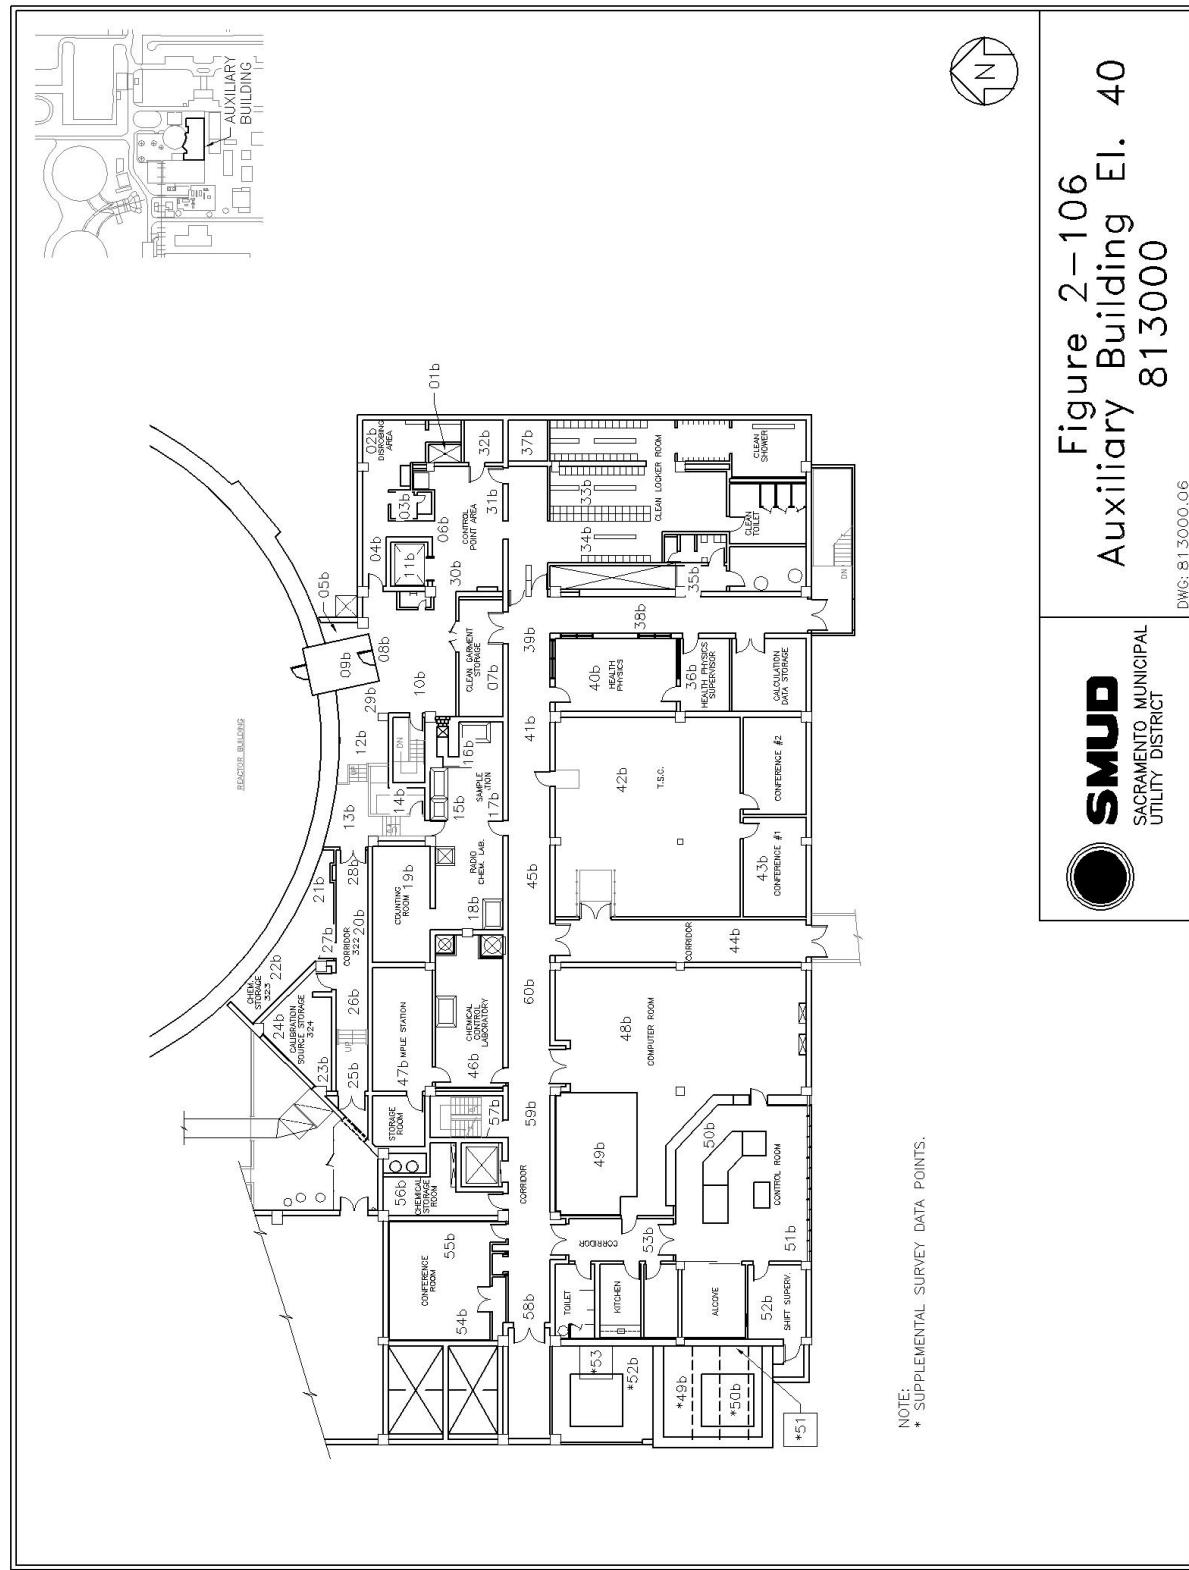


**Rancho Seco License Termination Plan
Chapter 2, Site Characterization
Appendix 2-B, Site and Structure Drawings With Sample and Survey Locations**

**Revision 0
April 2006**

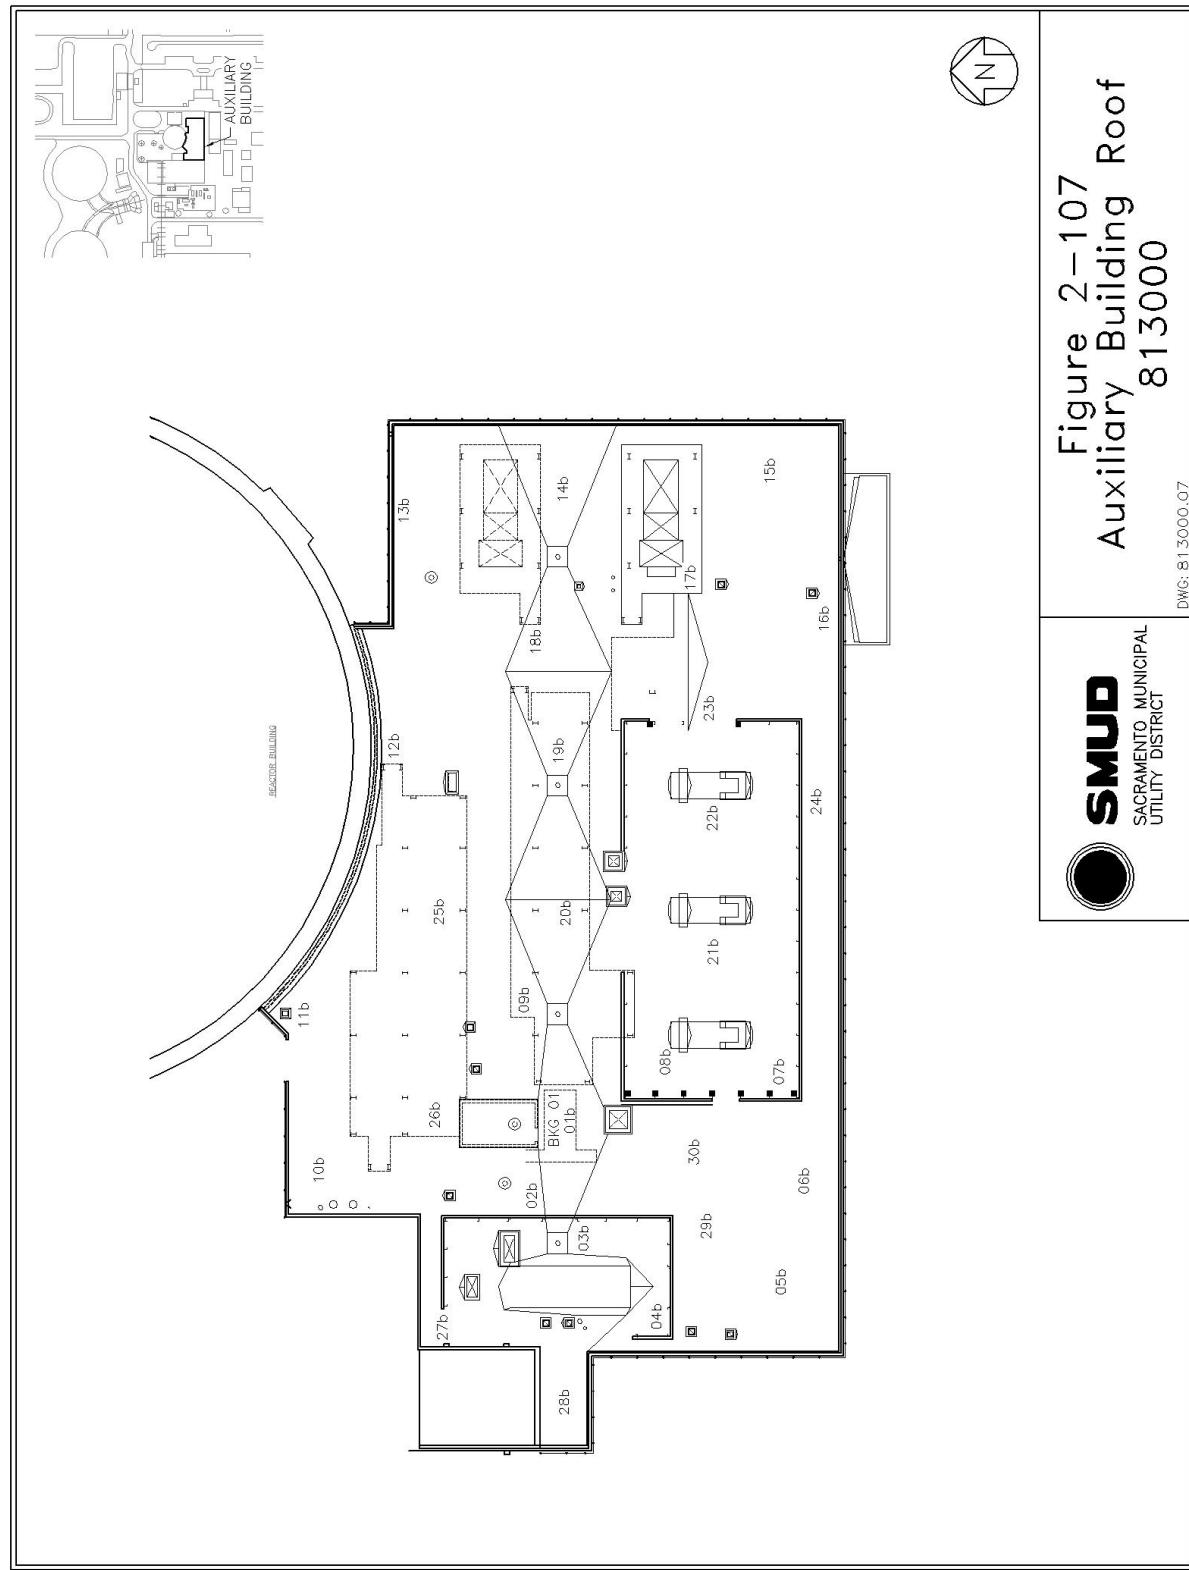

**Rancho Seco License Termination Plan
Chapter 2, Site Characterization
Appendix 2-B, Site and Structure Drawings With Sample and Survey Locations**

**Revision 0
April 2006**

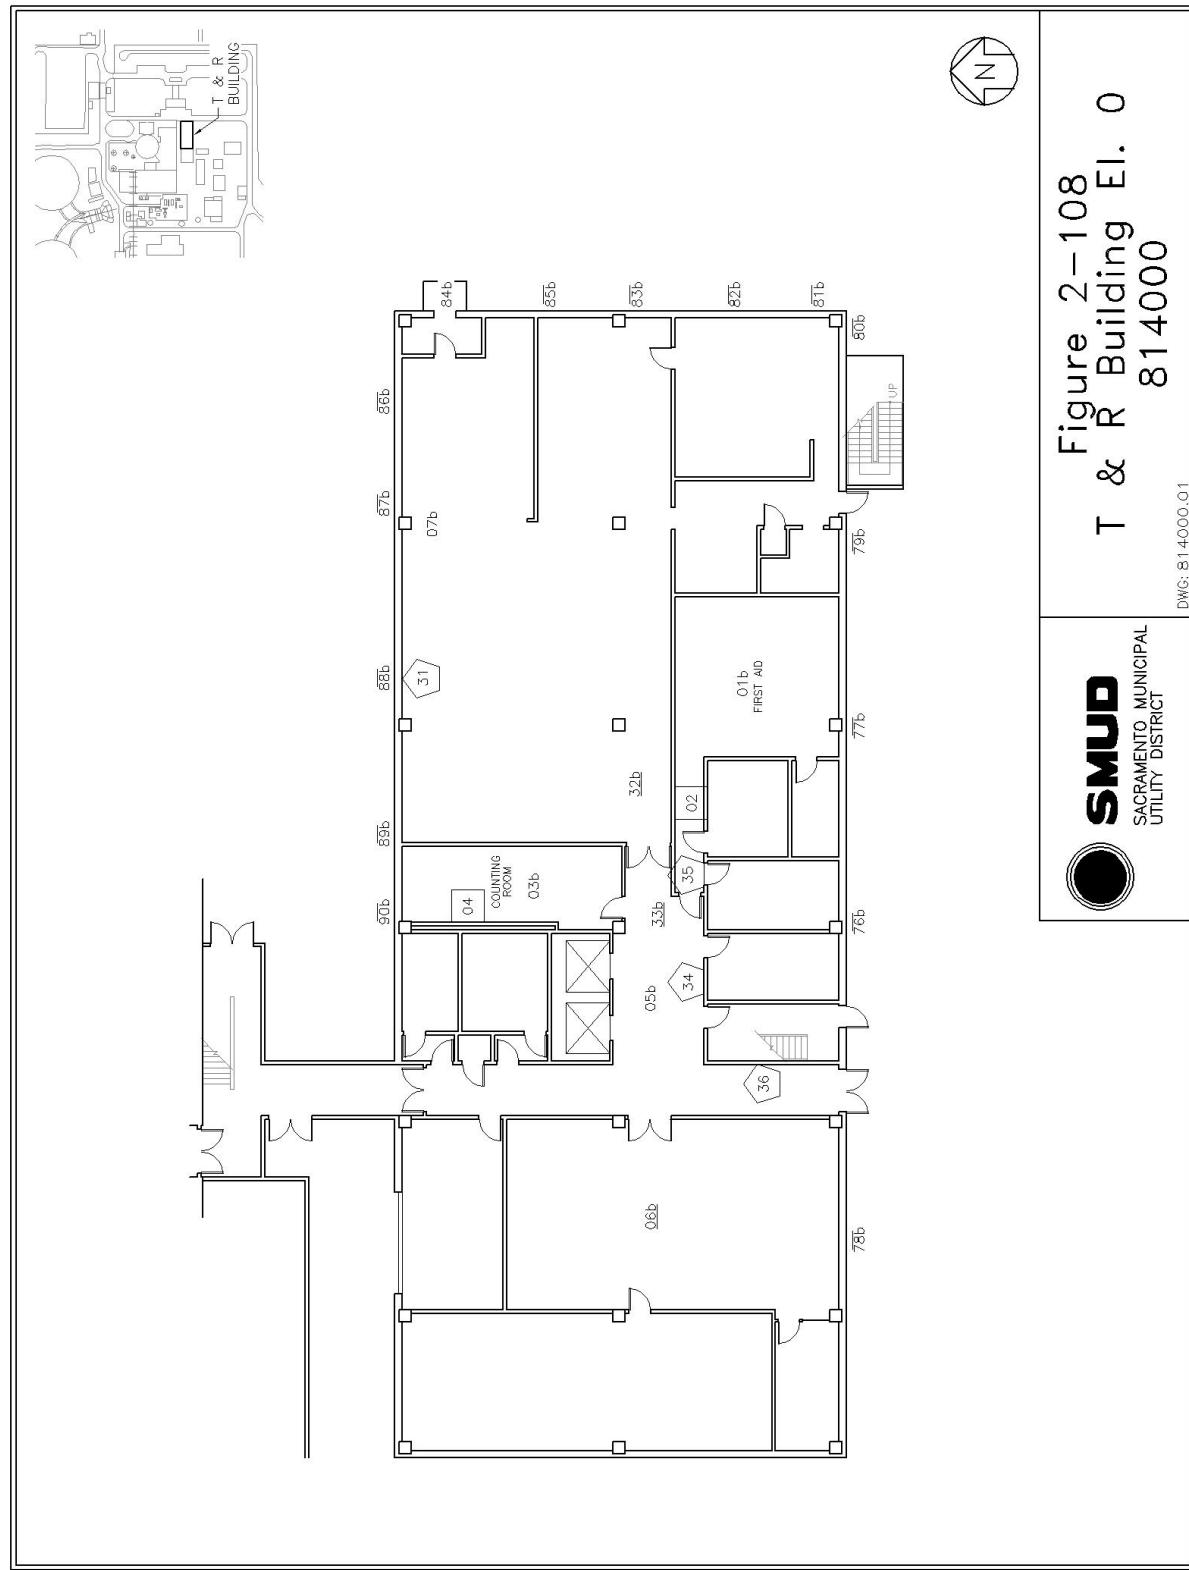

**Figure 2-108
T & R Building El. 0
814000**


DWG: 814000.01



SMUD
SACRAMENTO MUNICIPAL
UTILITY DISTRICT


**Rancho Seco License Termination Plan
Chapter 2, Site Characterization
Appendix 2-B, Site and Structure Drawings With Sample and Survey Locations**

**Revision 0
April 2006**

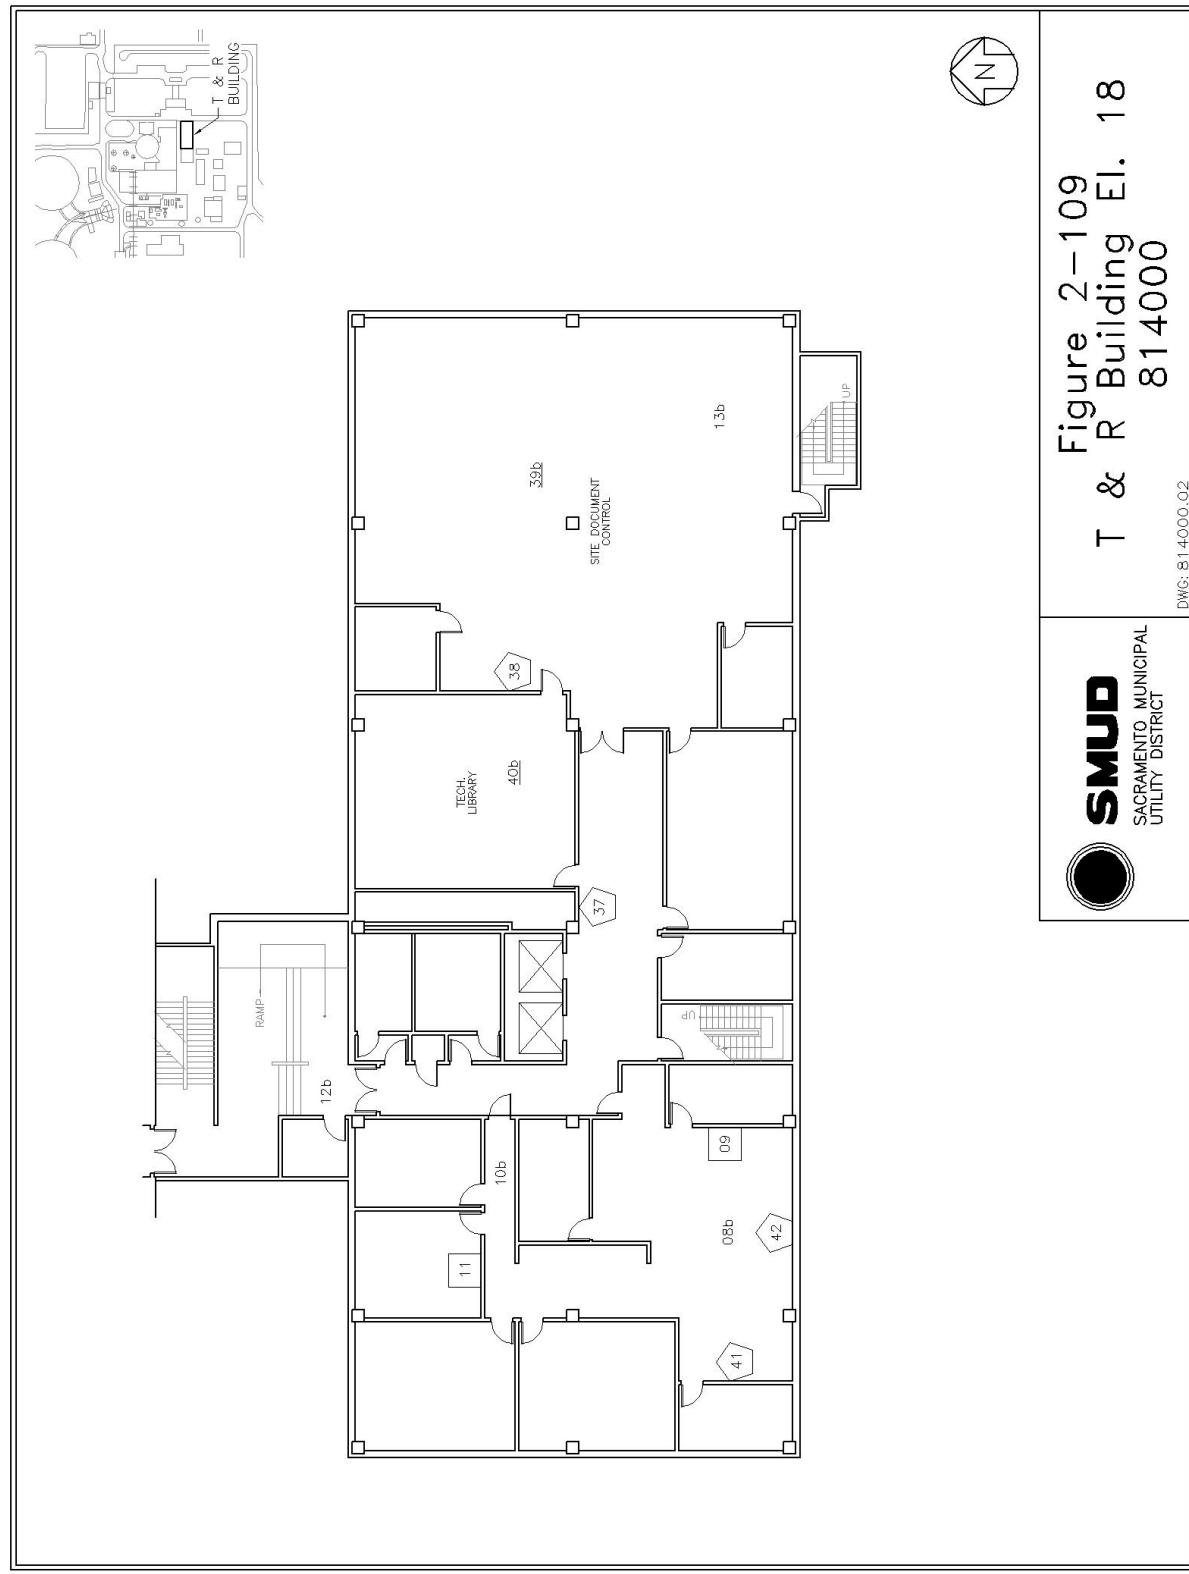


**Rancho Seco License Termination Plan
Chapter 2, Site Characterization
Appendix 2-B, Site and Structure Drawings With Sample and Survey Locations**

**Revision 0
April 2006**

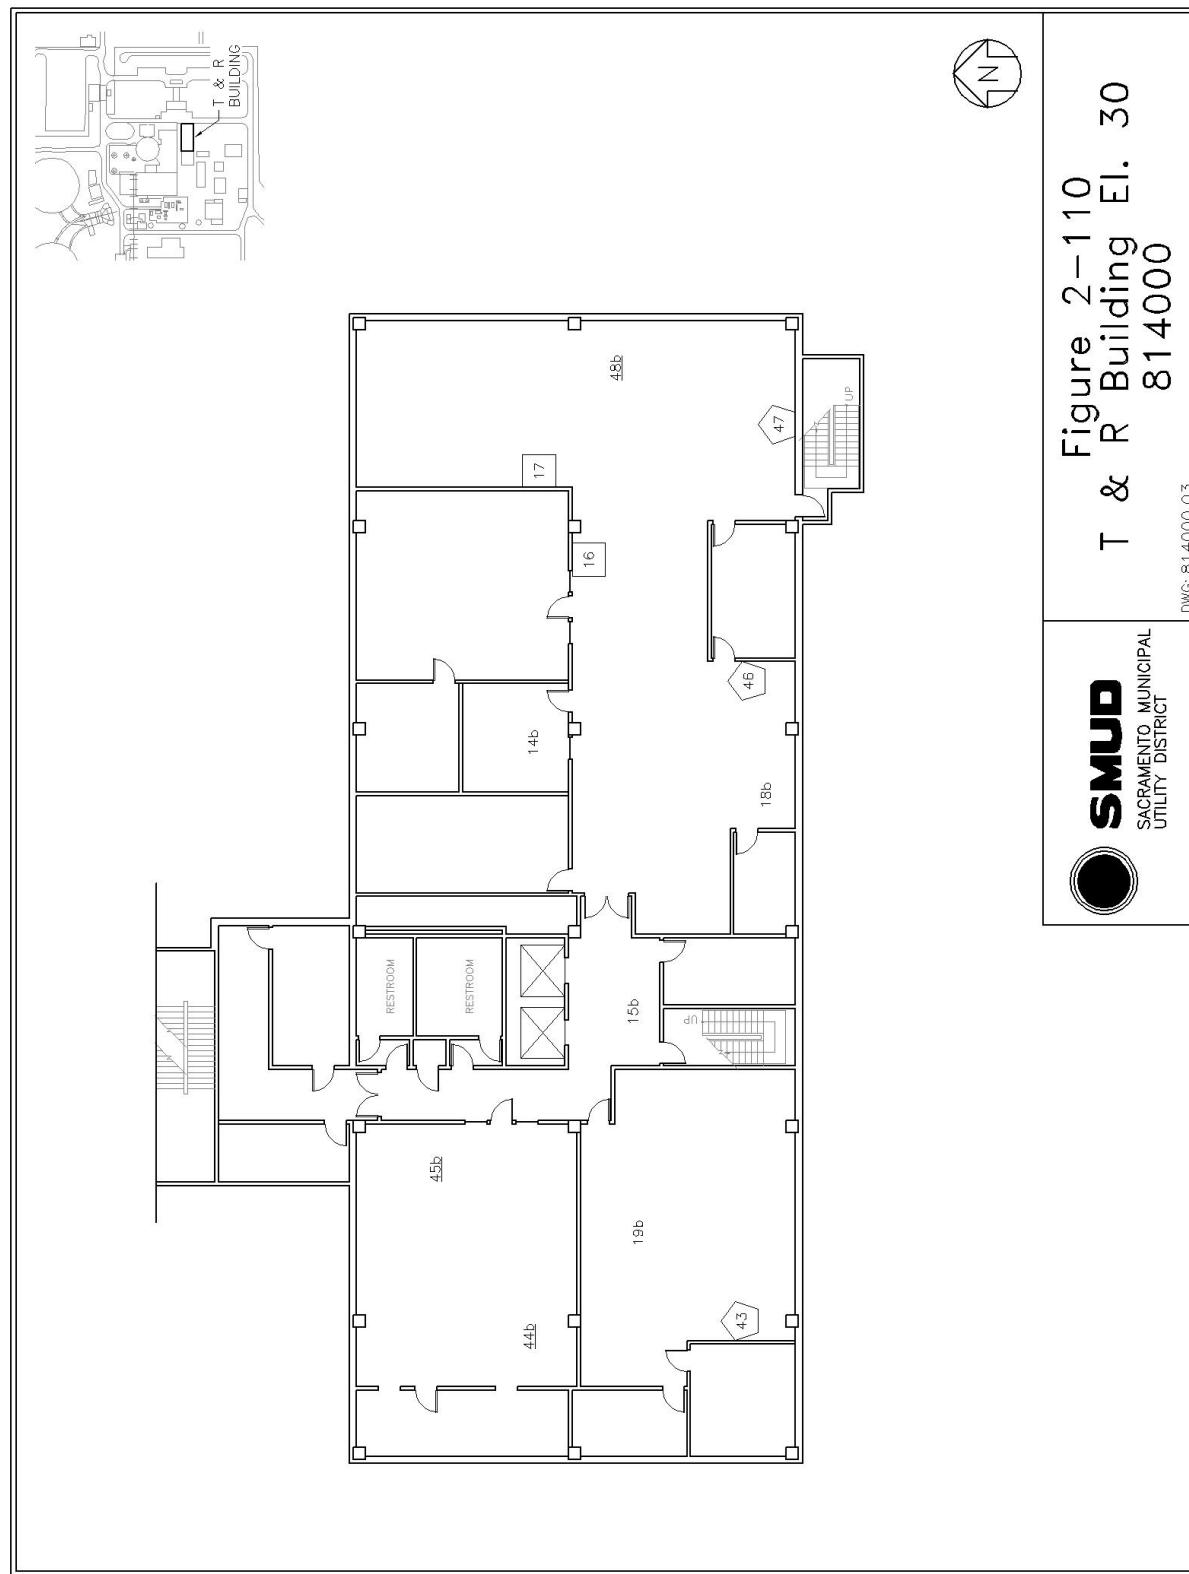


**Rancho Seco License Termination Plan
Chapter 2, Site Characterization
Appendix 2-B, Site and Structure Drawings With Sample and Survey Locations**

**Revision 0
April 2006**

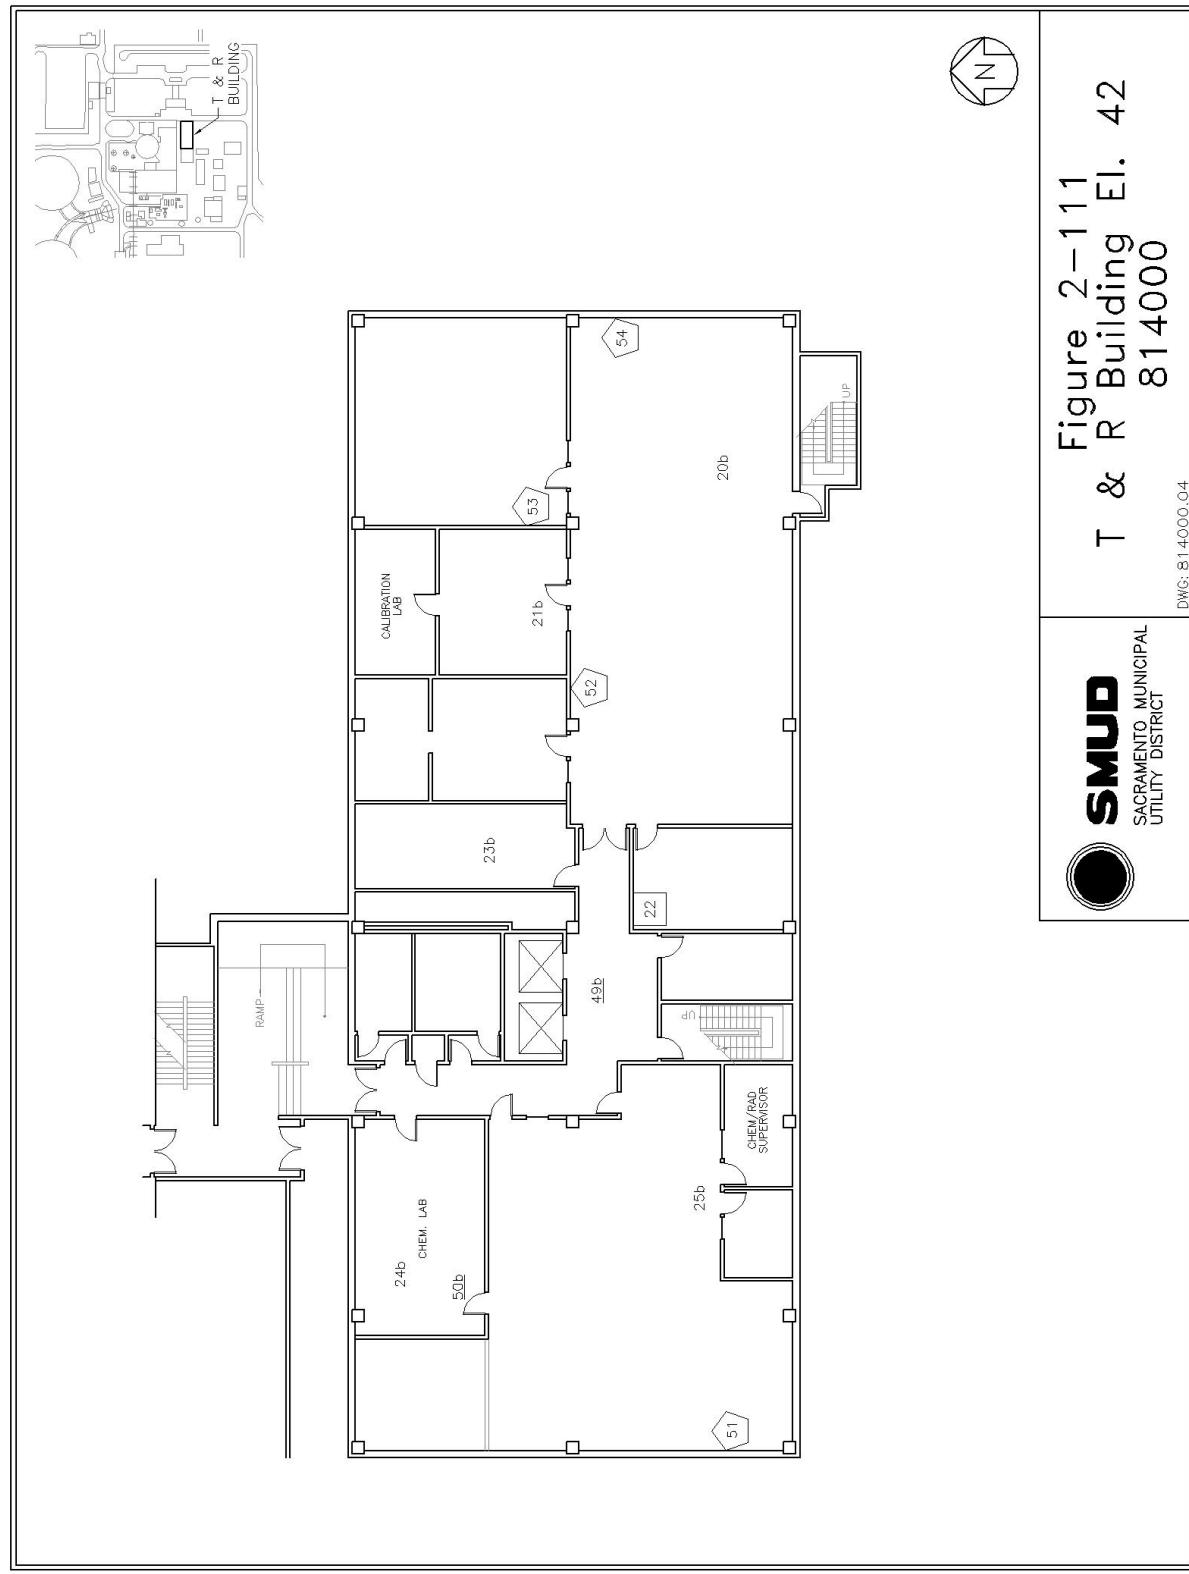


**Rancho Seco License Termination Plan
Chapter 2, Site Characterization
Appendix 2-B, Site and Structure Drawings With Sample and Survey Locations**

**Revision 0
April 2006**

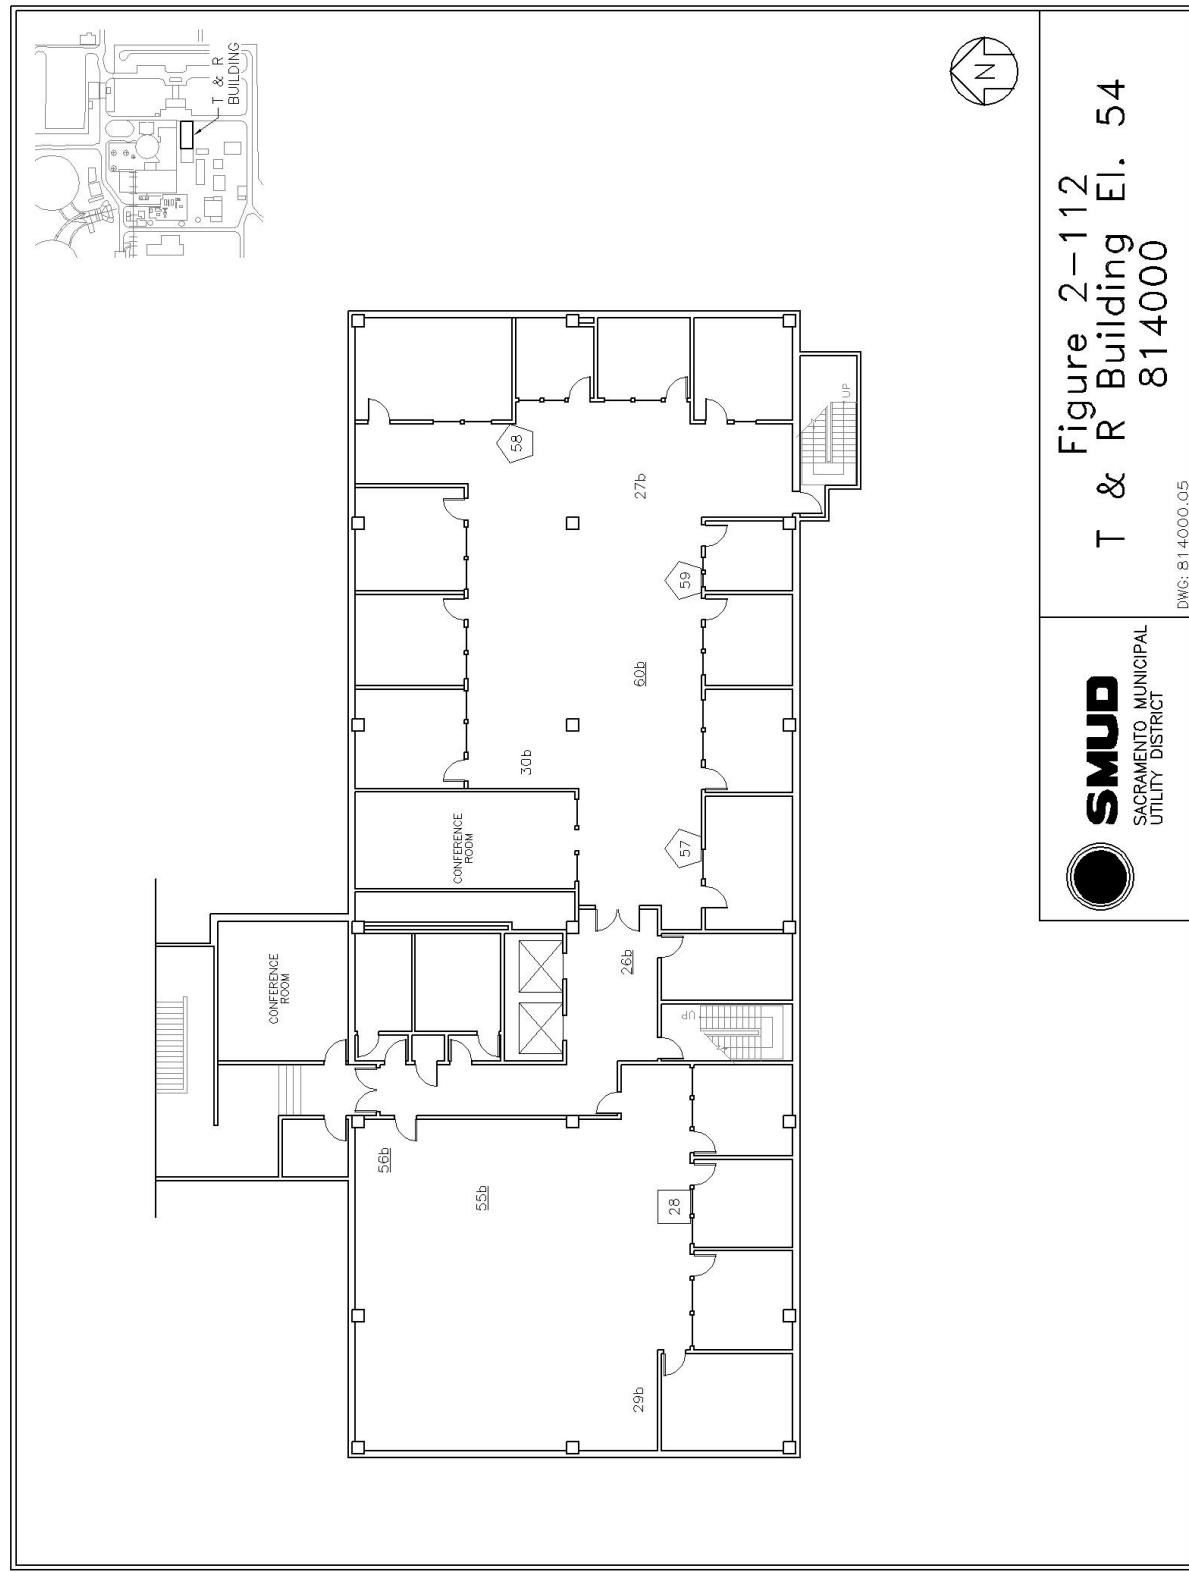


**Rancho Seco License Termination Plan
Chapter 2, Site Characterization
Appendix 2-B, Site and Structure Drawings With Sample and Survey Locations**

**Revision 0
April 2006**

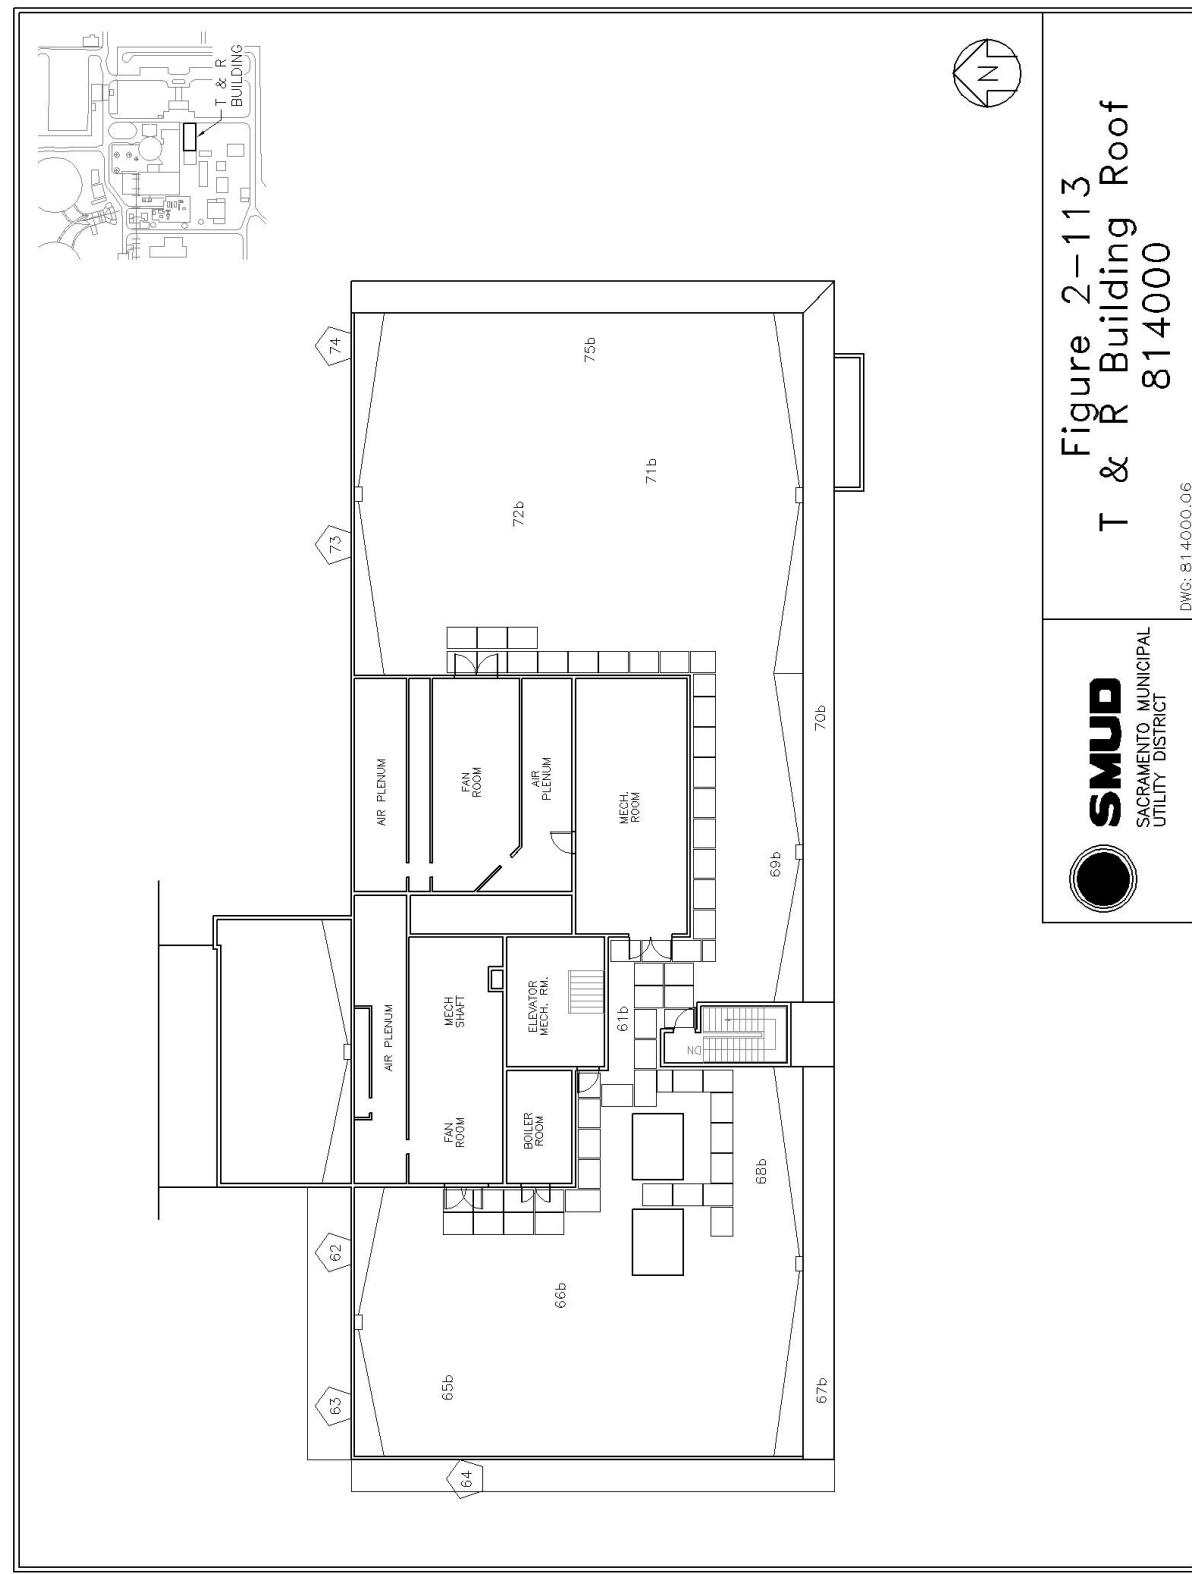

**Rancho Seco License Termination Plan
Chapter 2, Site Characterization
Appendix 2-B, Site and Structure Drawings With Sample and Survey Locations**

**Revision 0
April 2006**

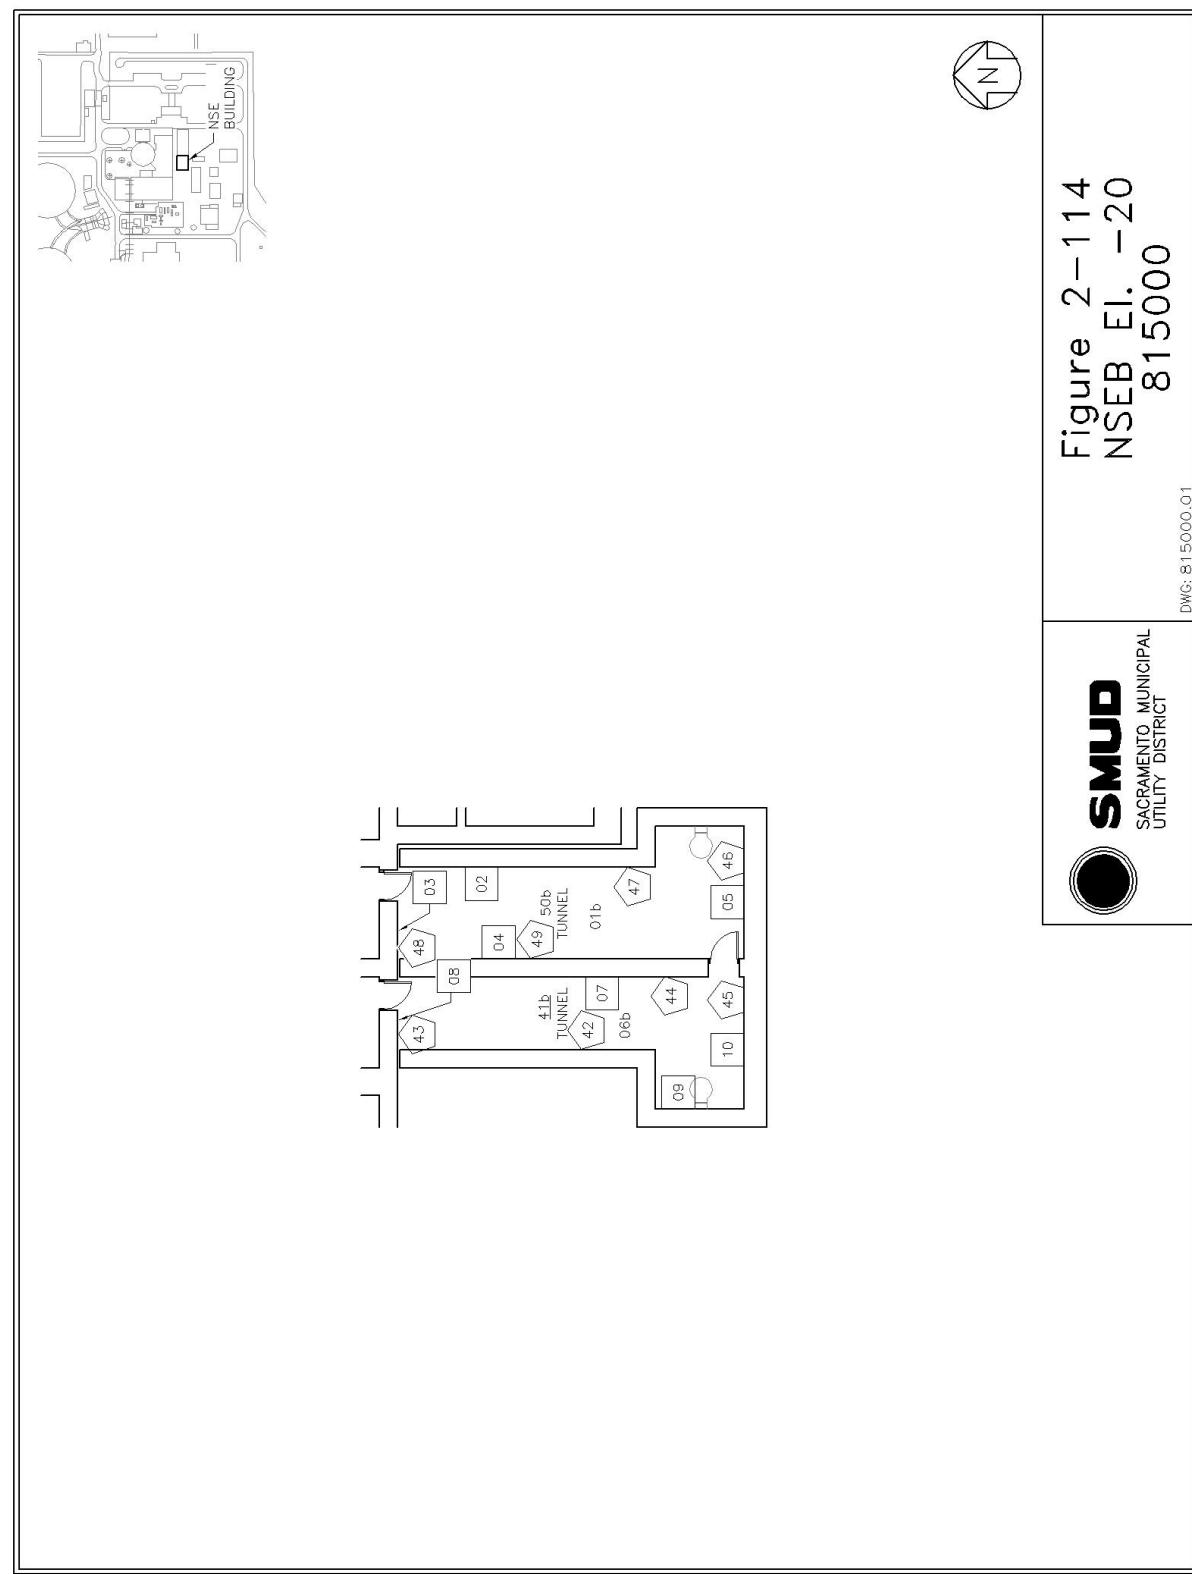

**Rancho Seco License Termination Plan
Chapter 2, Site Characterization
Appendix 2-B, Site and Structure Draw**

Appendix 2-B, Site and Structure Drawings With Sample and Survey Locations

Revision 0
April 2006

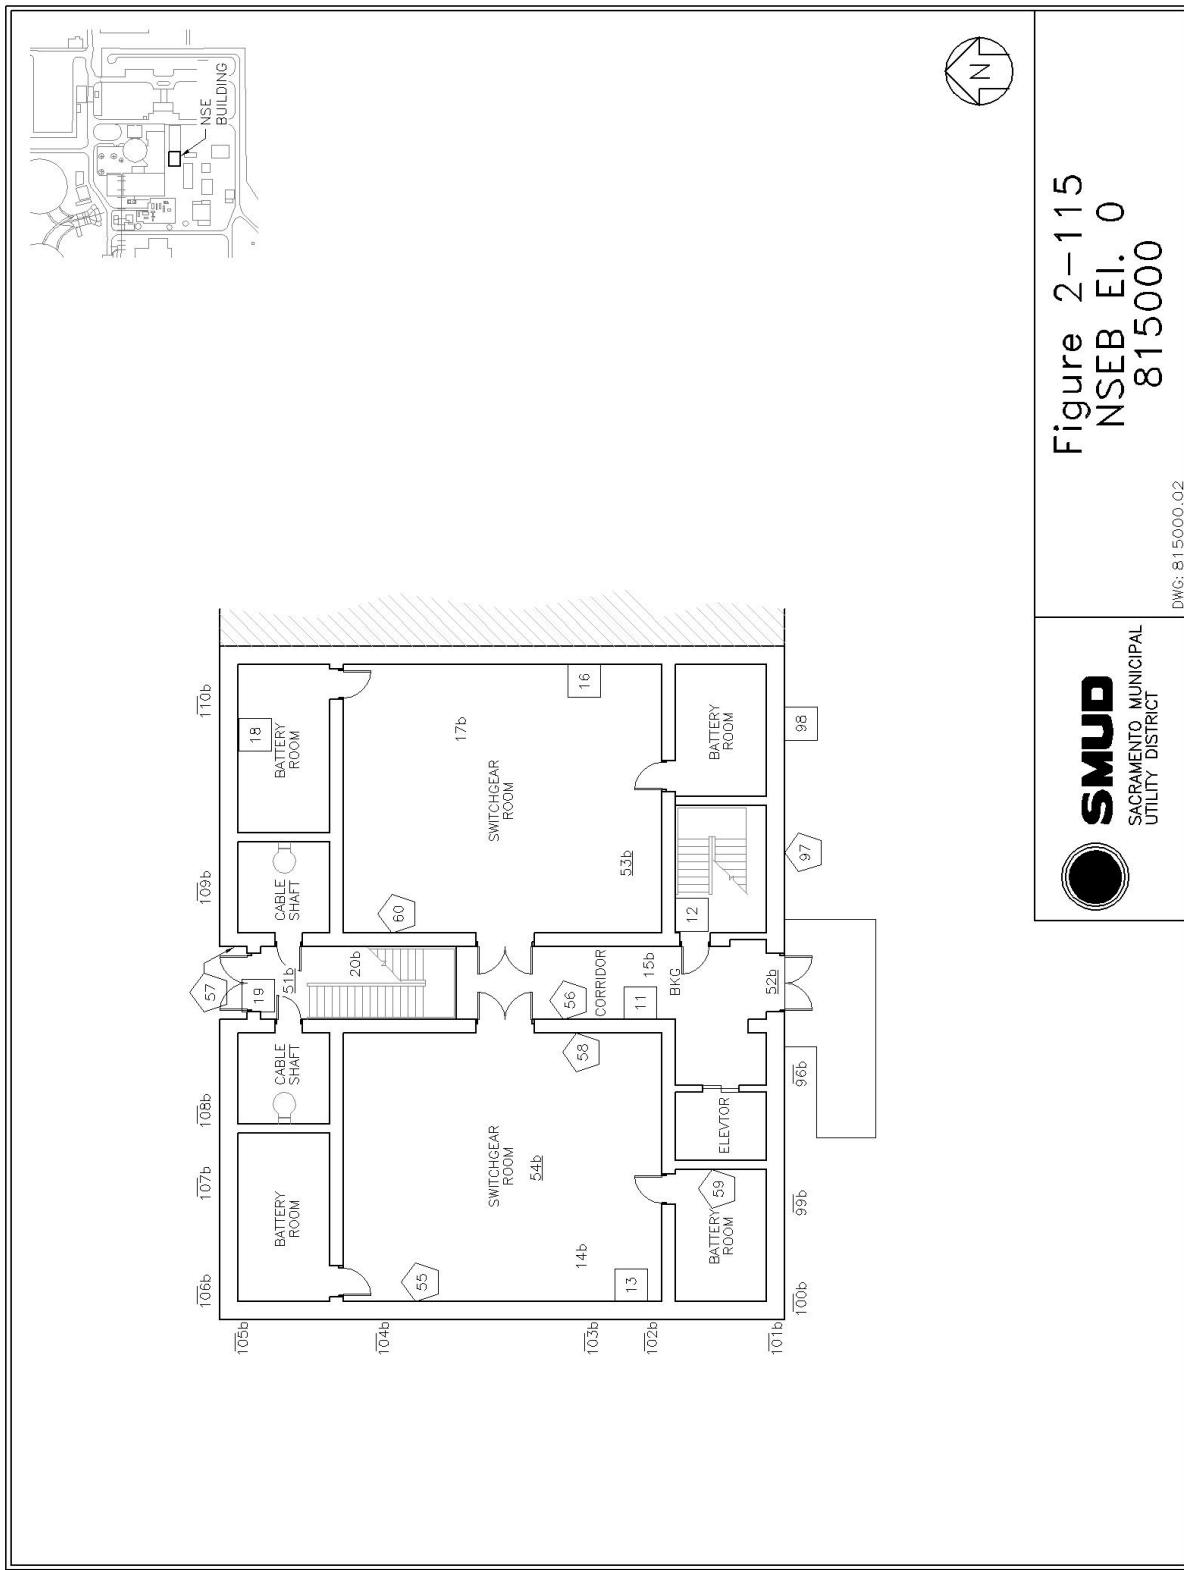


Figure 2-115
NSEB El. 0
815000




DWG: 815000.02

Rancho Seco License Termination Plan
Chapter 2, Site Characterization
Appendix 2-B, Site and Structure Draw


Sampling With Sample and Survey Locations

**Revision 0
April 2006**

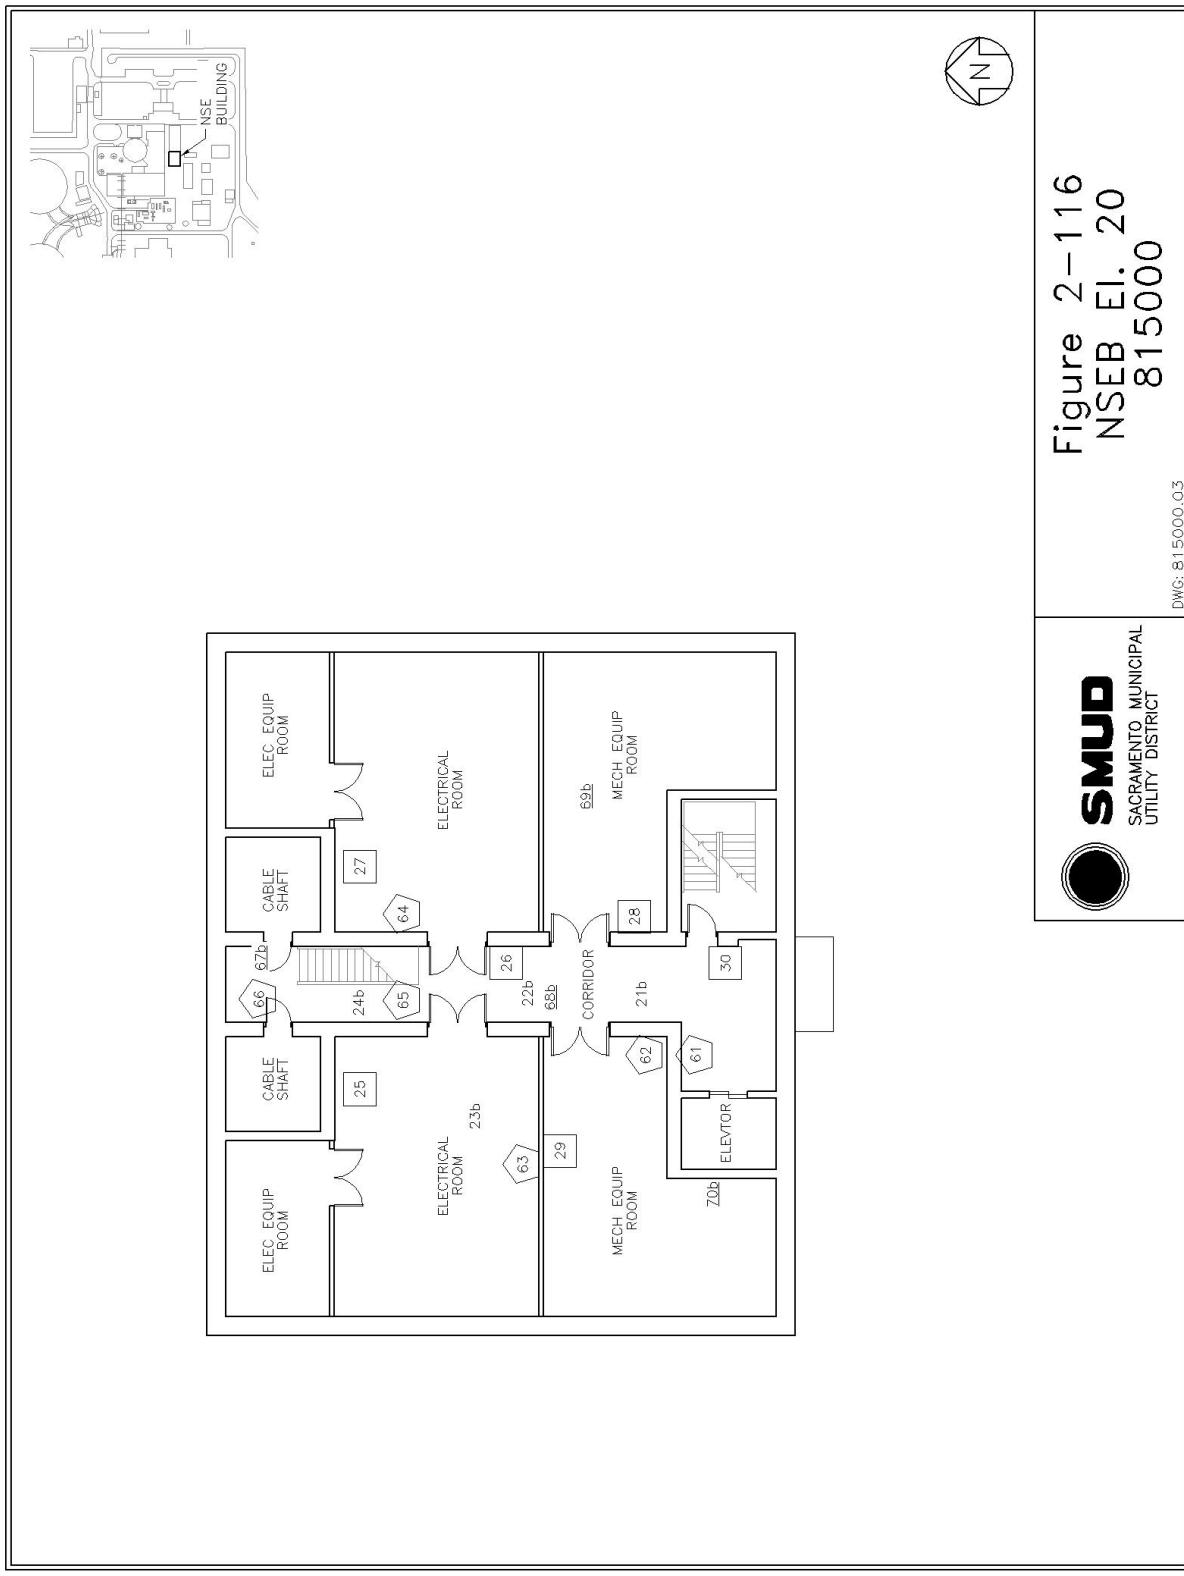


Rancho Seco License Termination Plan
Chapter 2, Site Characterization
Appendix 2-B, Site and Structure Drawings With Sample and Survey Locations

Revision 0
April 2006

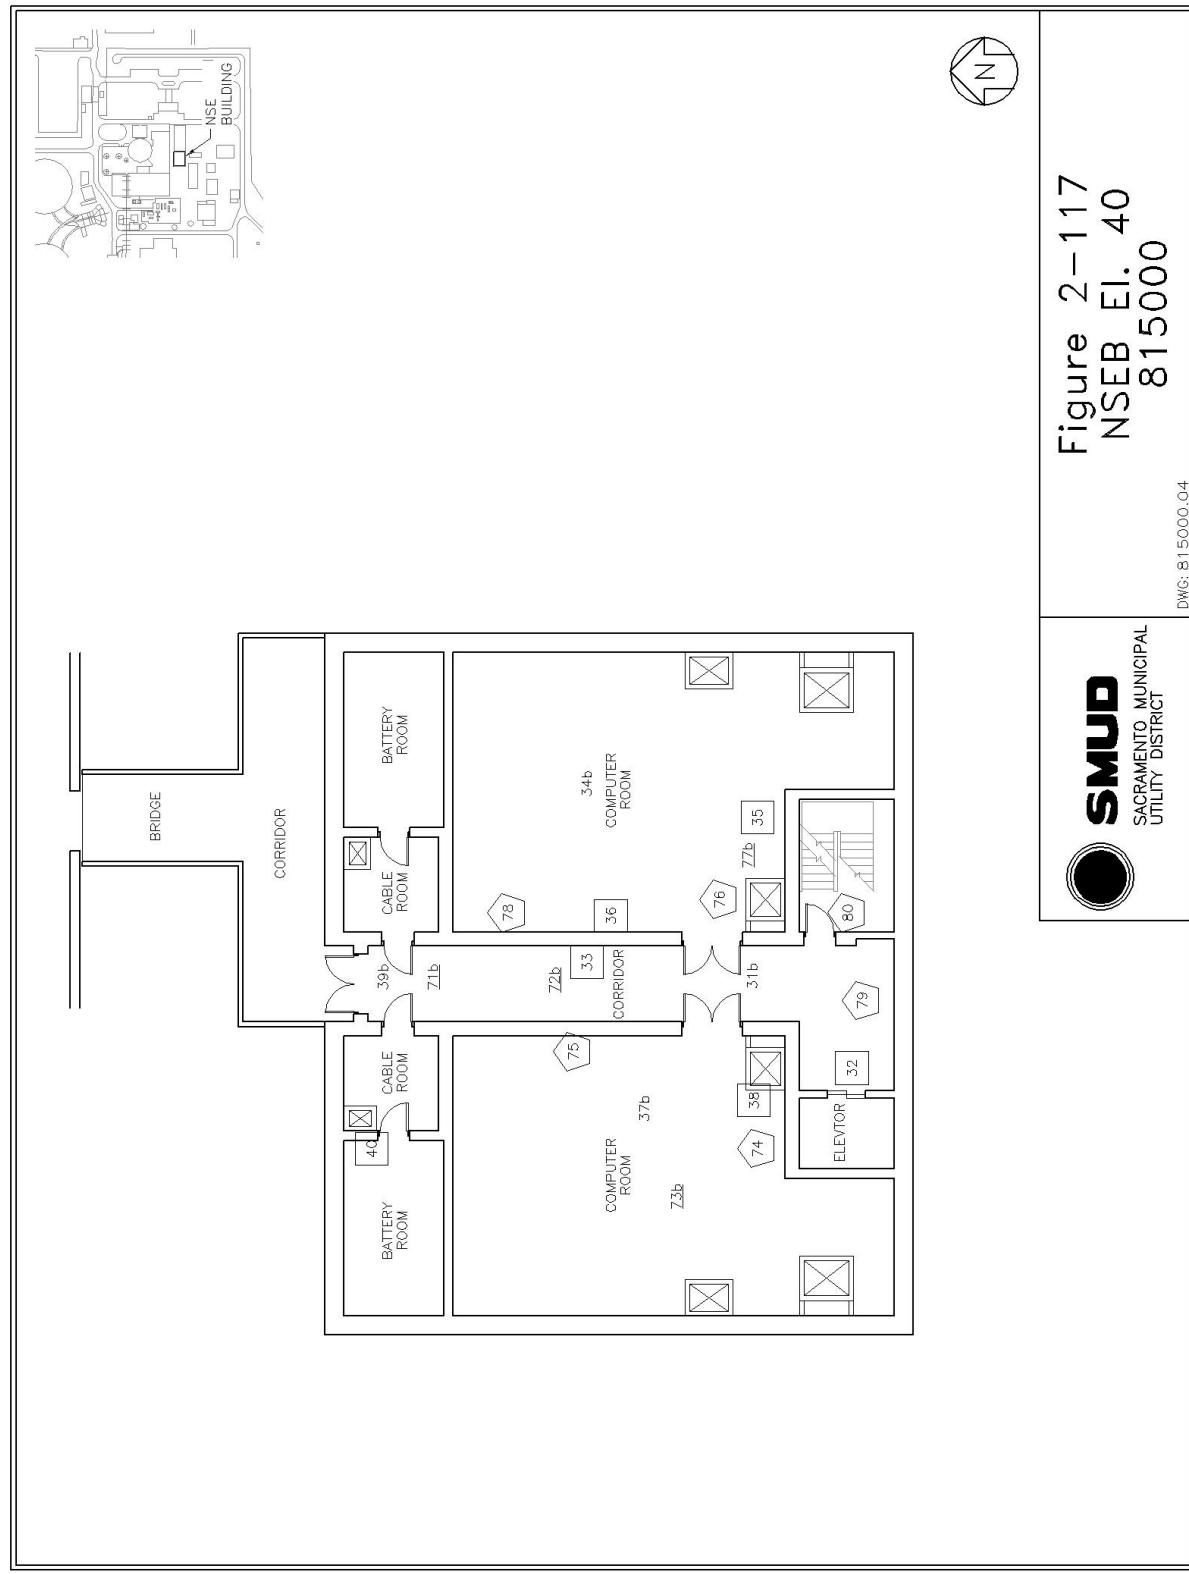

**Rancho Seco License Termination Plan
Chapter 2, Site Characterization
Appendix 2-B, Site and Structure Drawings With Sample and Survey Locations**

**Revision 0
April 2006**

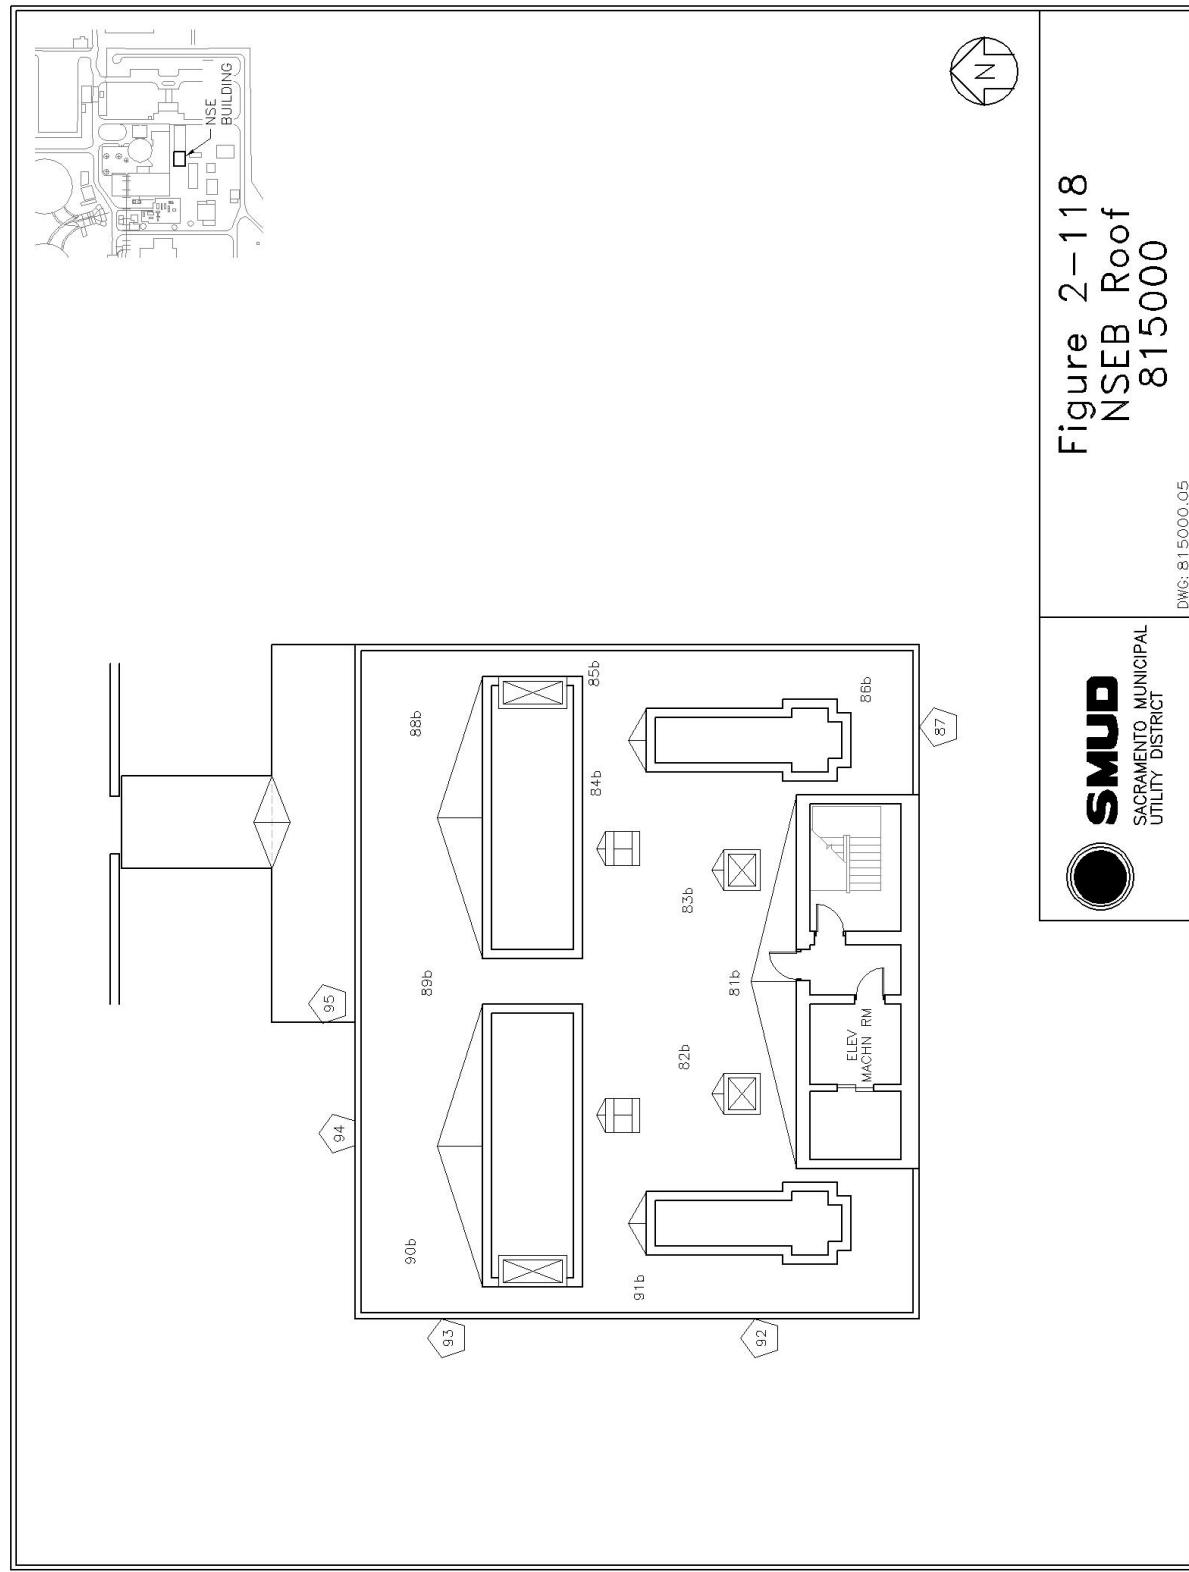

Rancho Seco License Termination Plan
Chapter 2, Site Characterization
Appendix 2-B, Site and Structure Drawings With Sample and Survey Locations

Revision 0
April 2006

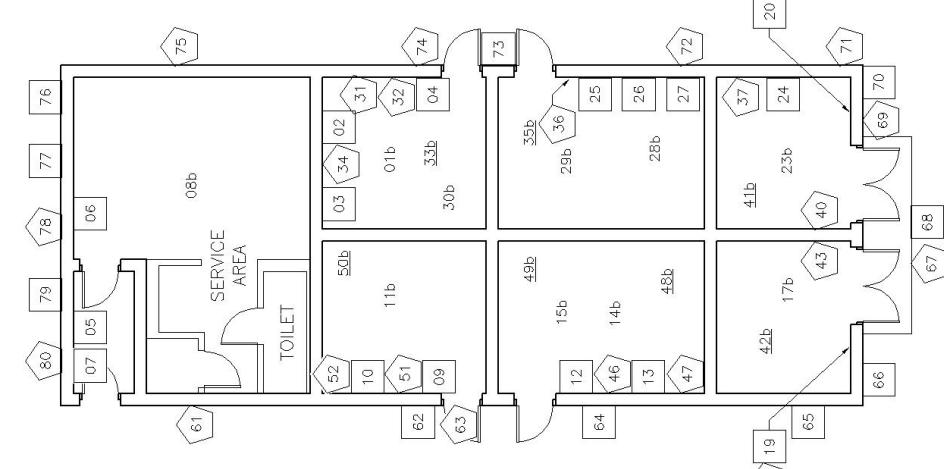


Figure 2-119
CAS Building El. 0
816000

DWG: 816000.01




SMUD
SACRAMENTO MUNICIPAL
UTILITY DISTRICT

Rancho Seco License Termination Plan

Chapter 2, Site Characterization

Appendix 2-B, Site and Structure Drawings With Sample and Survey Locations

Revision 0
April 2006

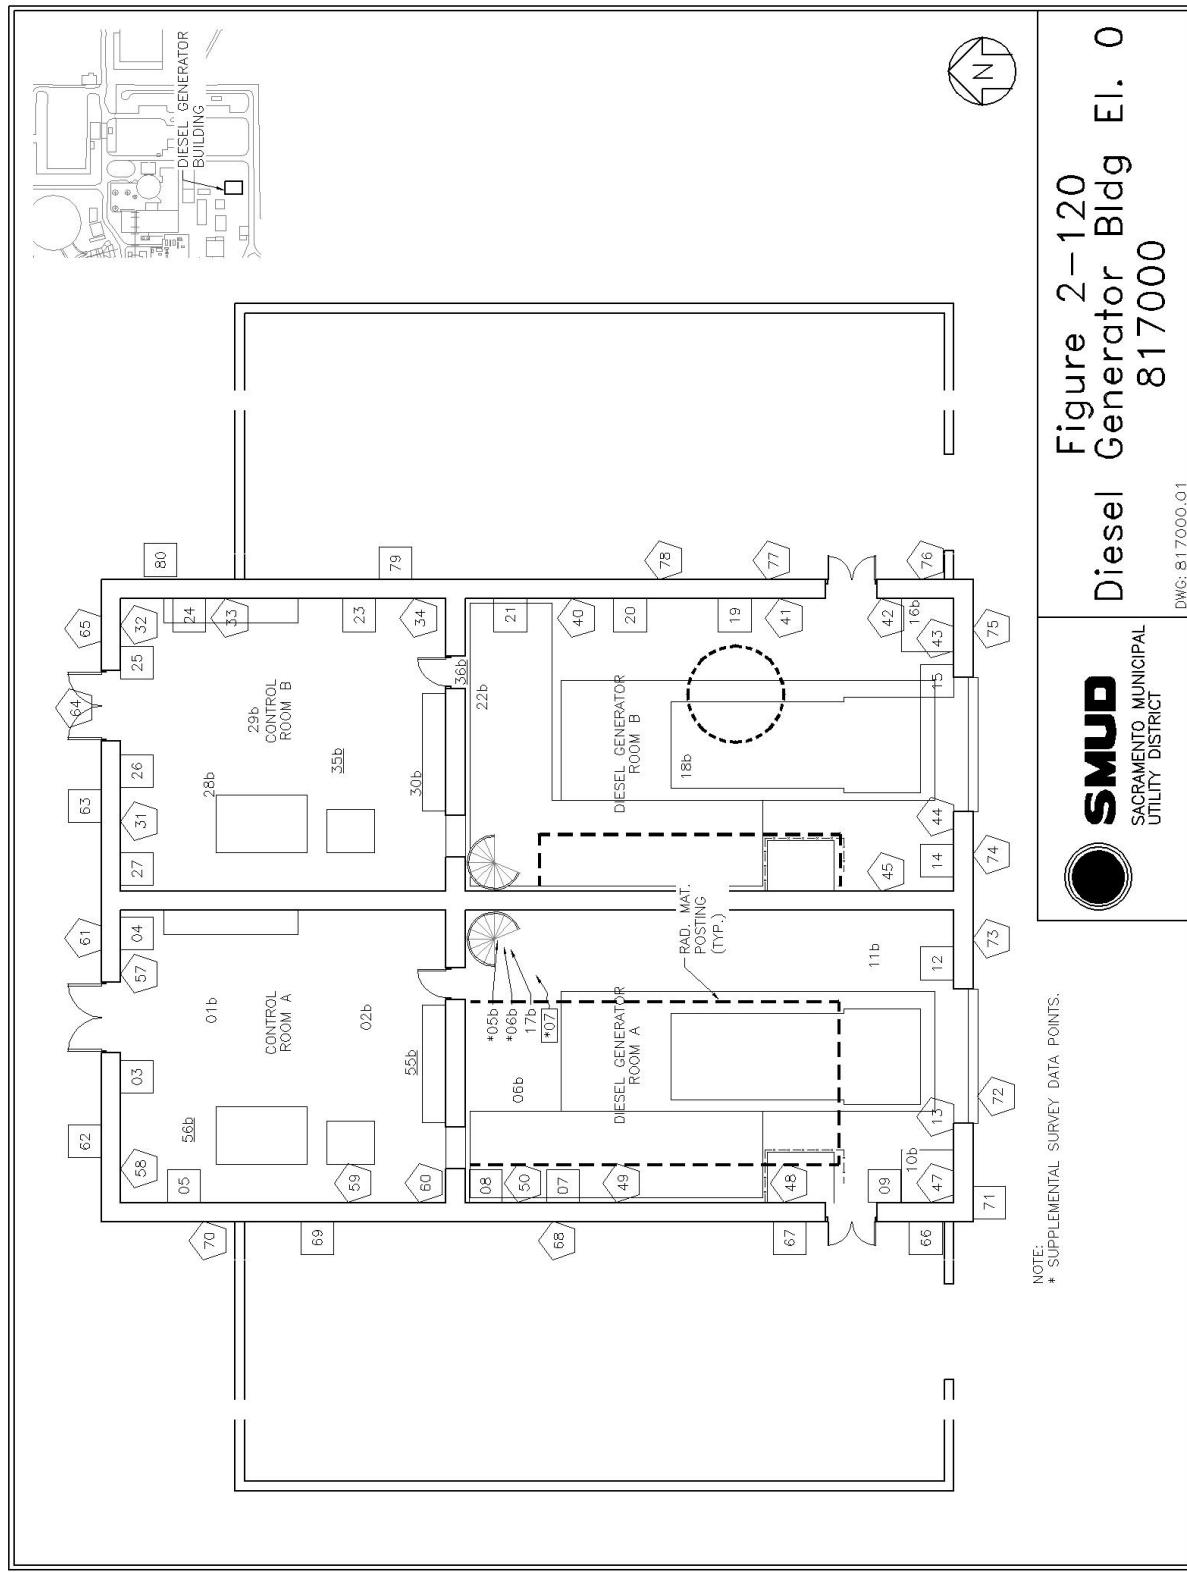

Rancho Seco License Termination Plan
Chapter 2, Site Characterization
Appendix 2-B, Site and Structure Drawings With Sample and Survey Locations

Revision 0
April 2006

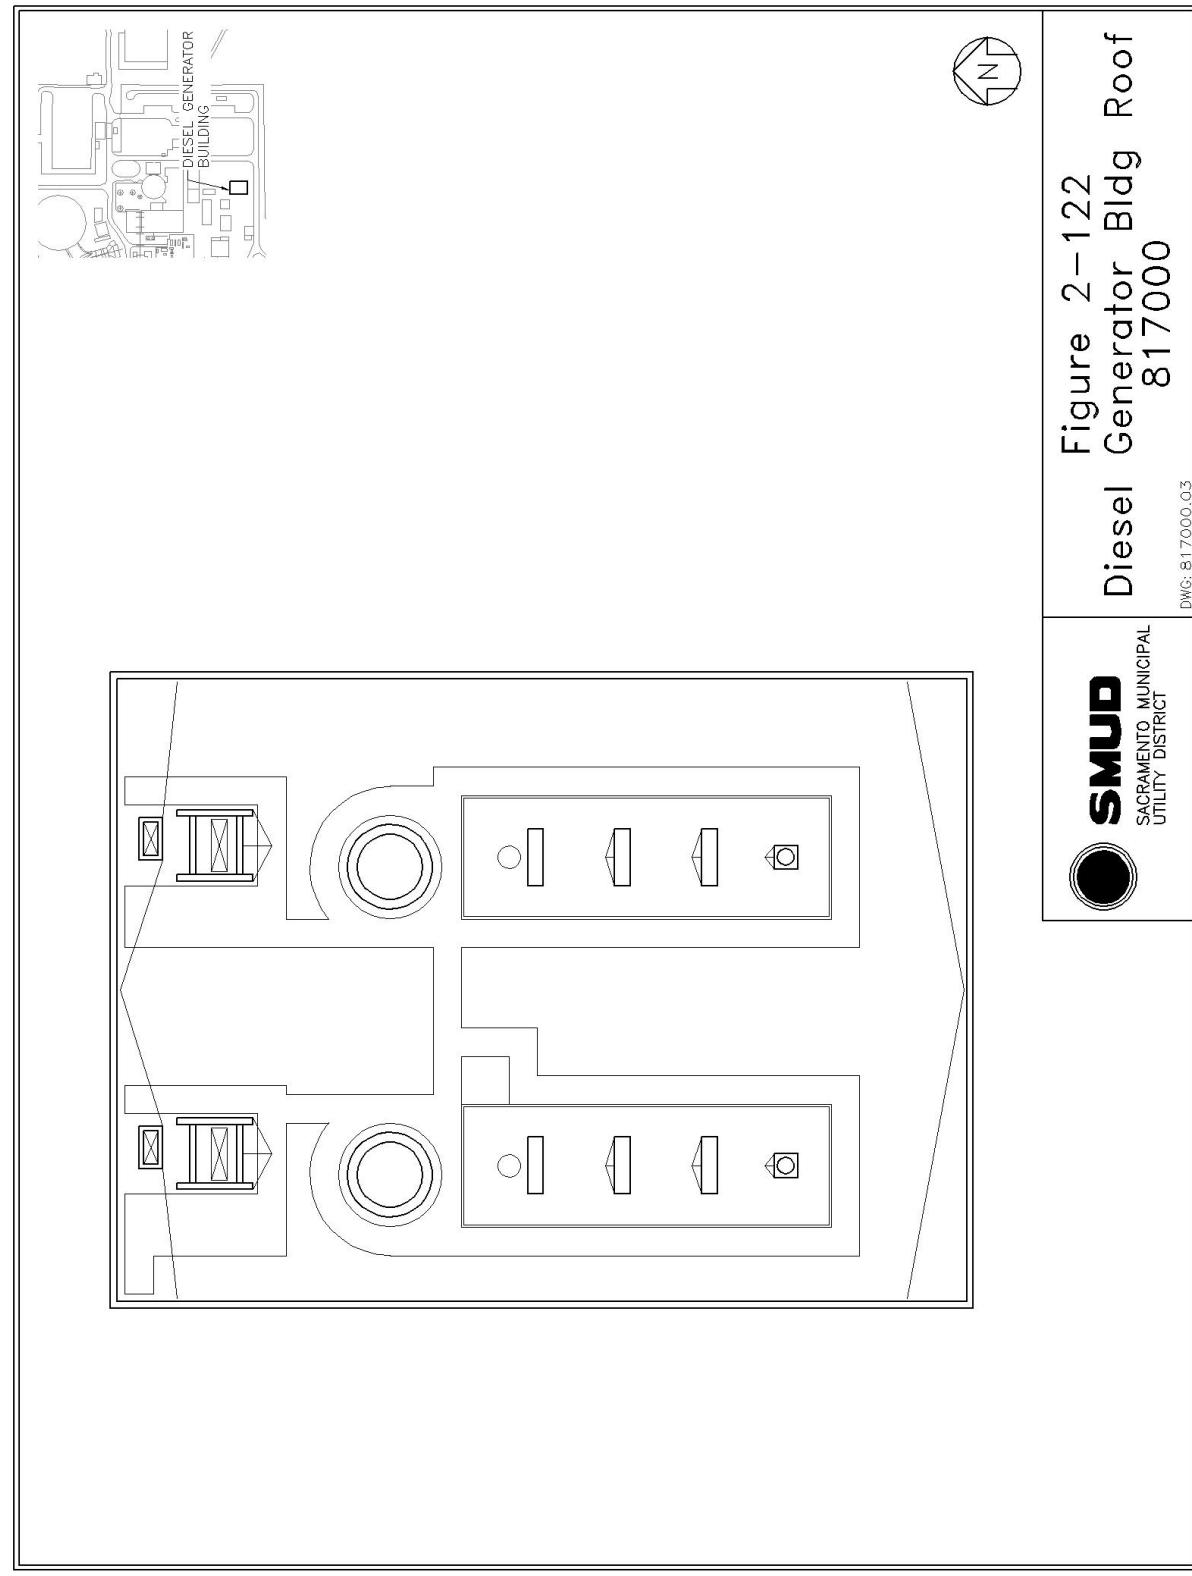


Figure 2-122
Diesel Generator Bldg Roof
817000

DWG: 817000.03




Rancho Seco License Termination Plan

Chapter 2, Site Characterization


Appendix 2-B, Site and Structure Drawings With Sample and Survey Locations

**Revision 0
April 2006**

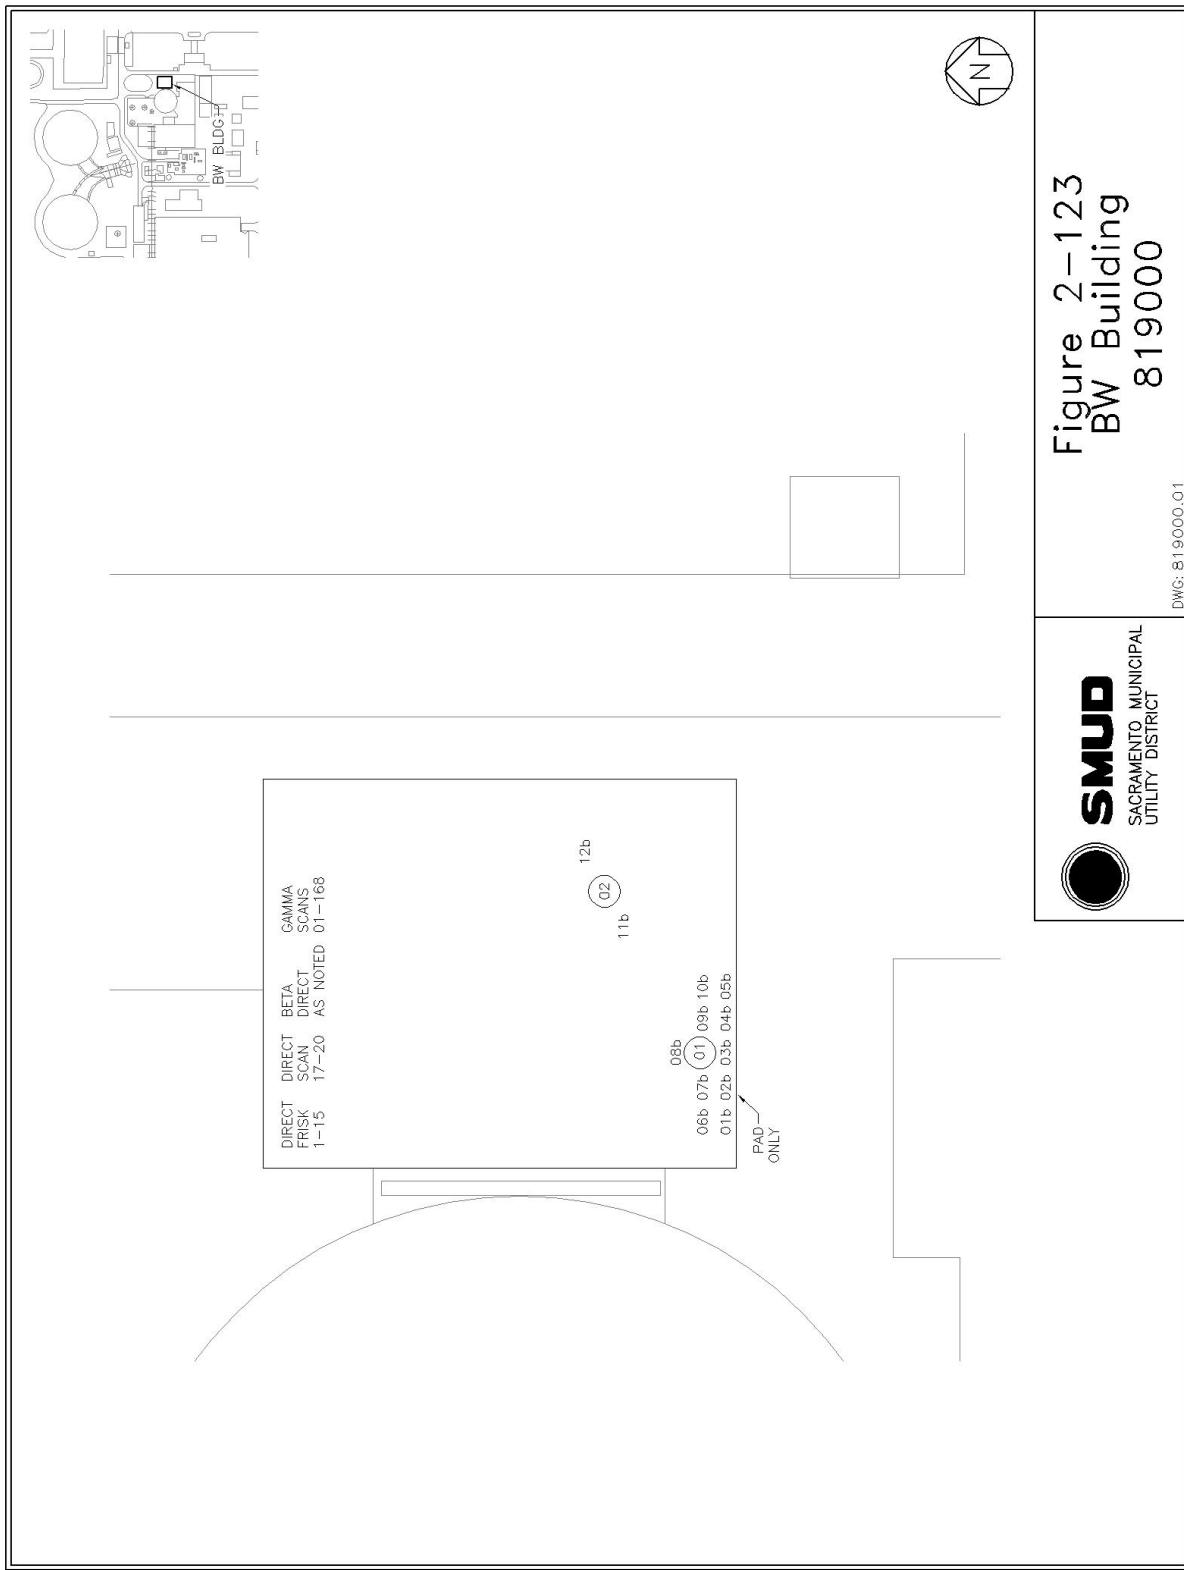


Rancho Seco License Termination Plan
Chapter 2, Site Characterization
Appendix 2-B, Site and Structure Drawings With Sample and Survey Locations

Revision 0
April 2006

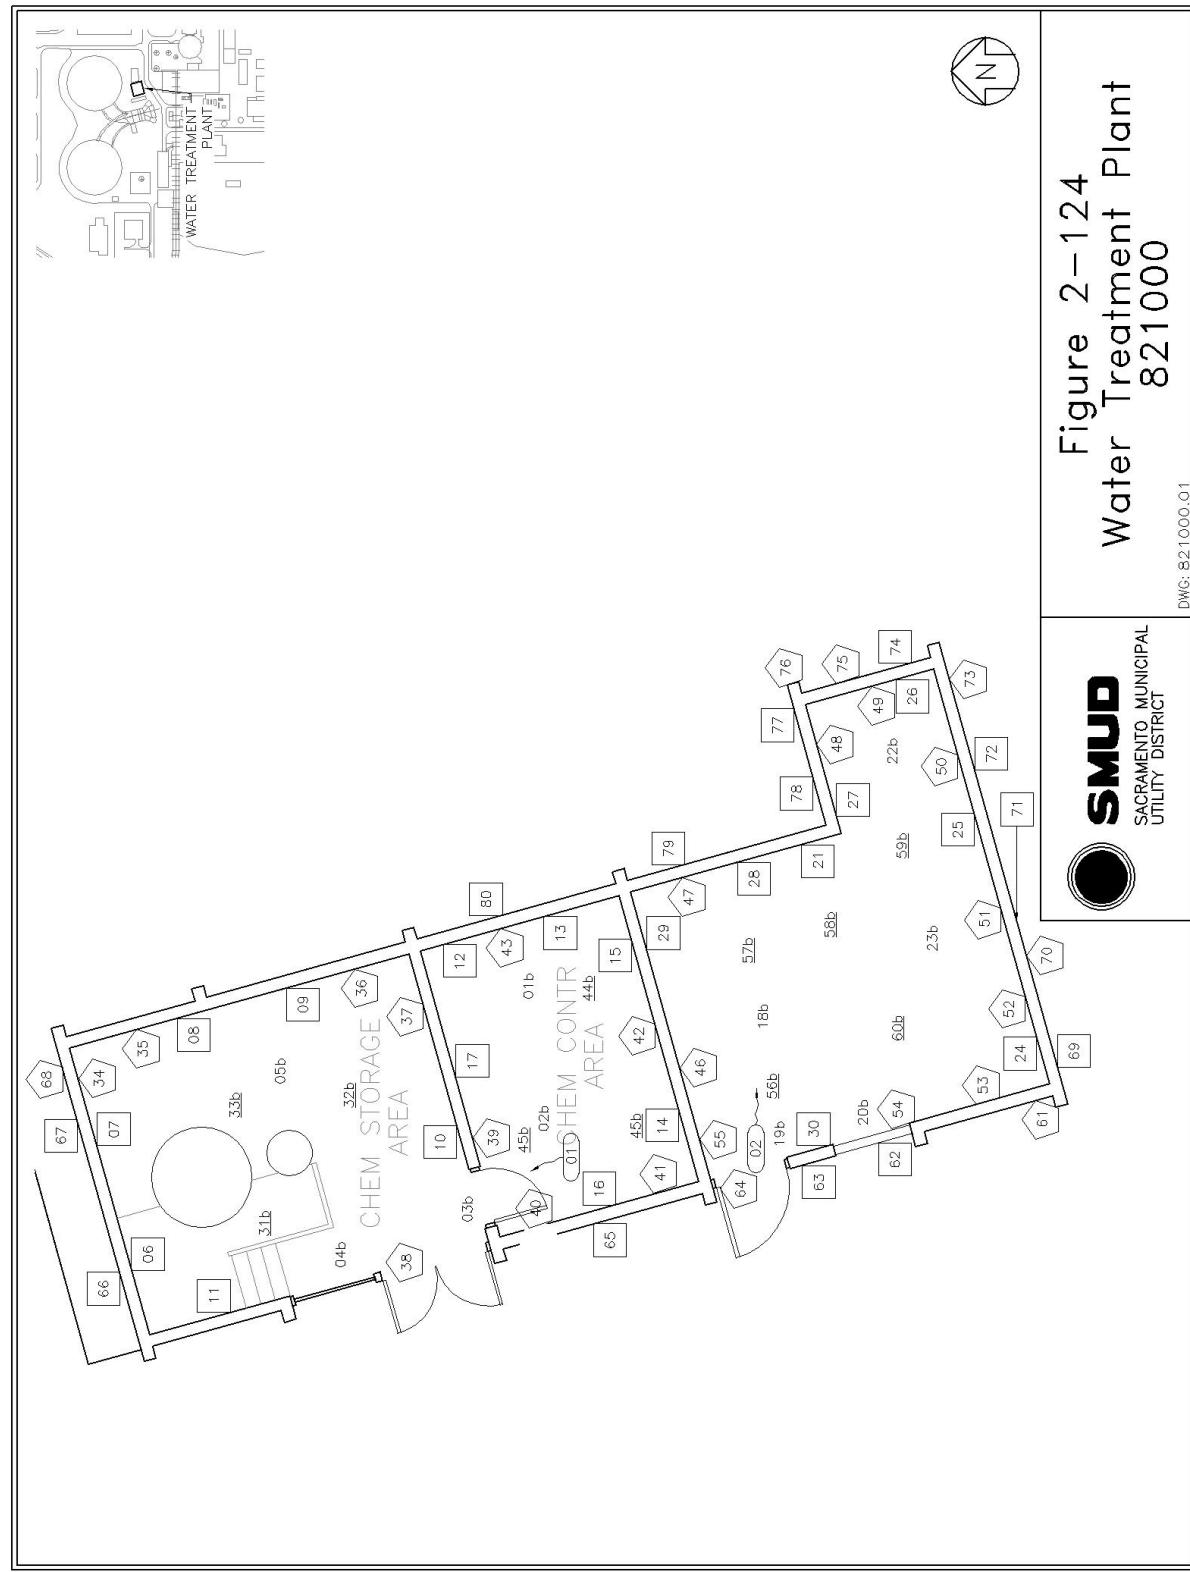

**Rancho Seco License Termination Plan
Chapter 2, Site Characterization
Appendix 2-B, Site and Structure Drawings With Sample and Survey Locations**

**Revision 0
April 2006**

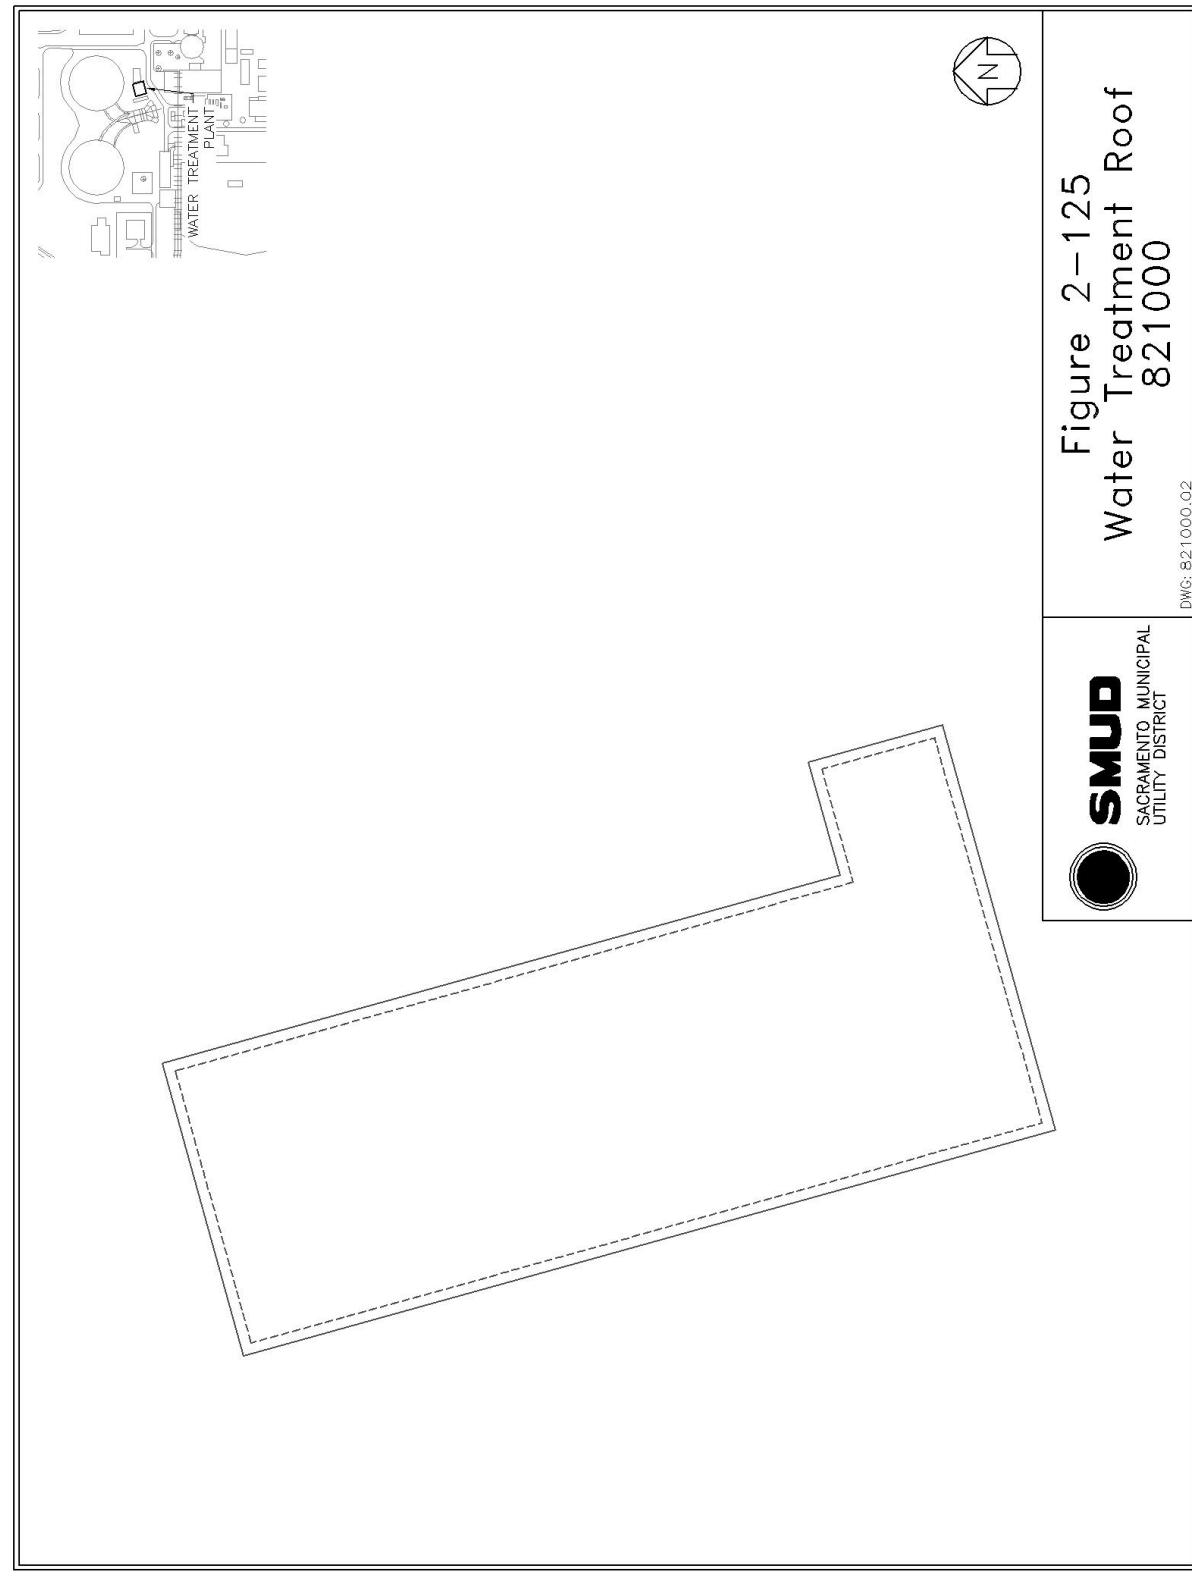


Rancho Seco License Termination Plan

Chapter 2, Site Characterization

Appendix 2-B, Site and Structure Drawings With Sample and Survey Locations

Revision 0
April 2006

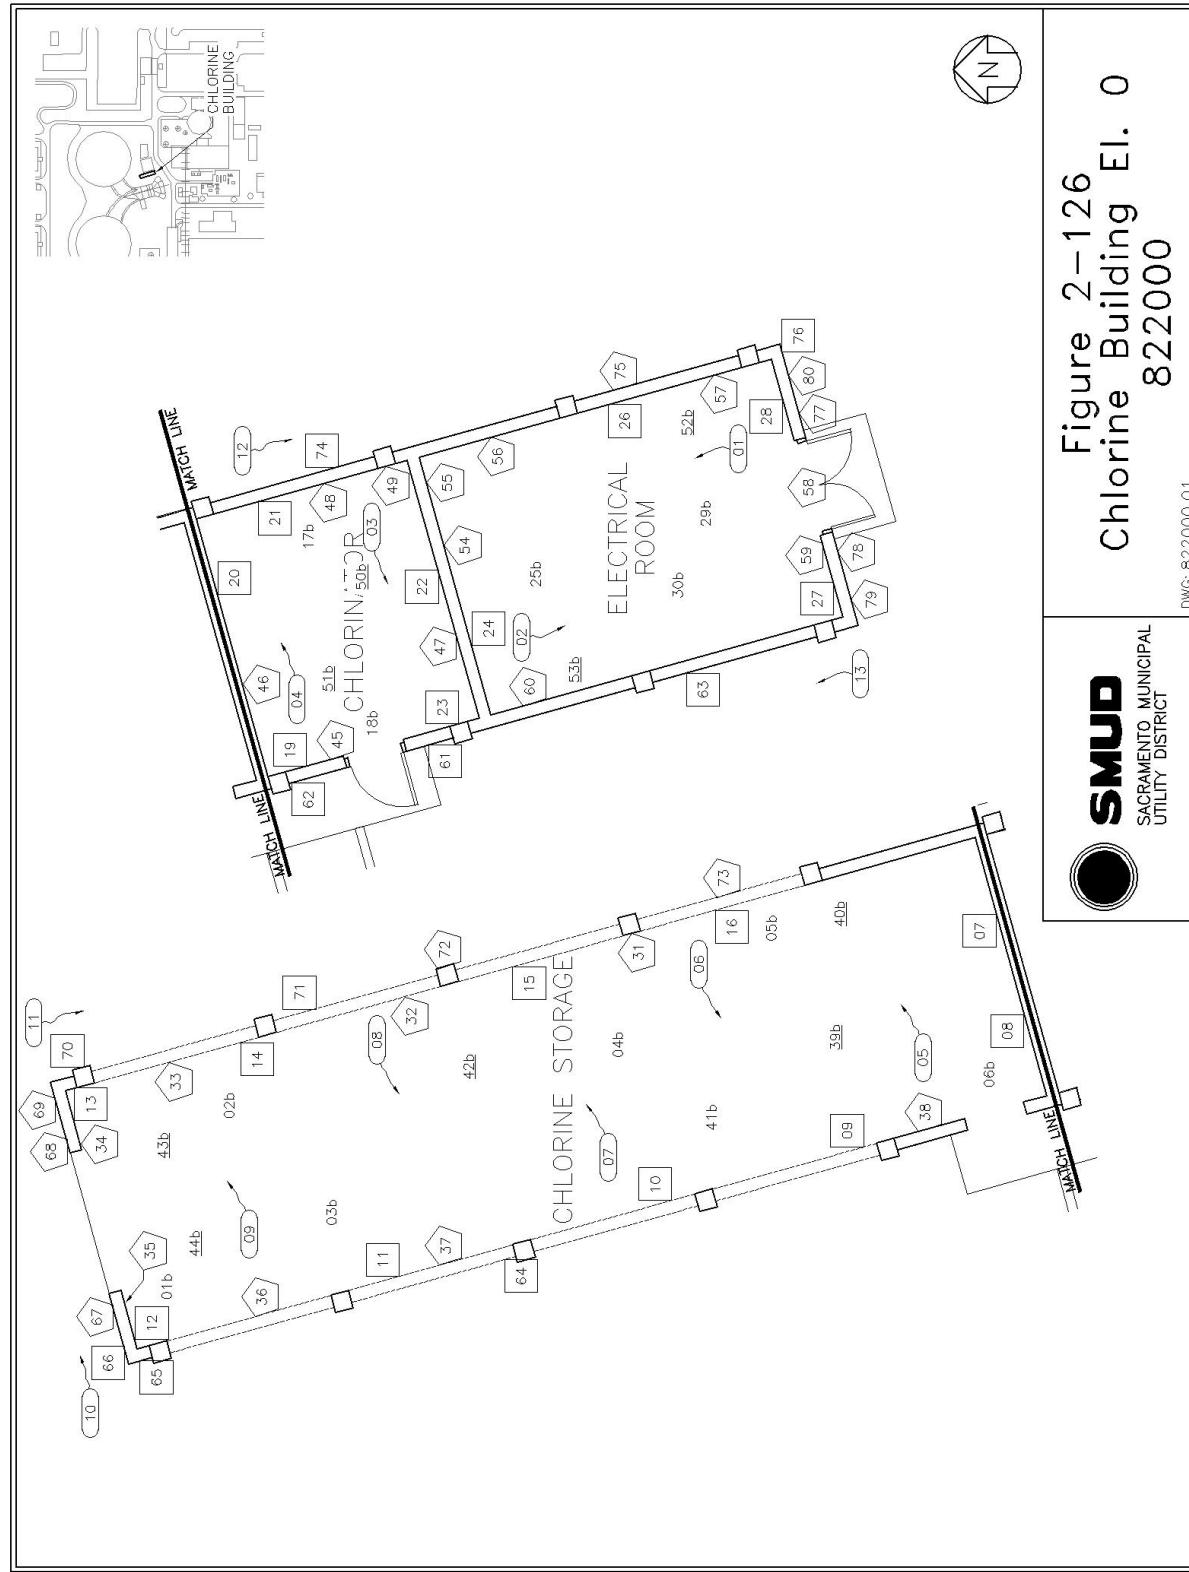


DWG: 822000.01

SMUD
SACRAMENTO MUNICIPAL
UTILITY DISTRICT

Figure 2-126
Chlorine Building El. 0
822000


**Rancho Seco License Termination Plan
Chapter 2, Site Characterization
Appendix 2-B, Site and Structure Drawings With Sample and Survey Locations**

**Revision 0
April 2006**

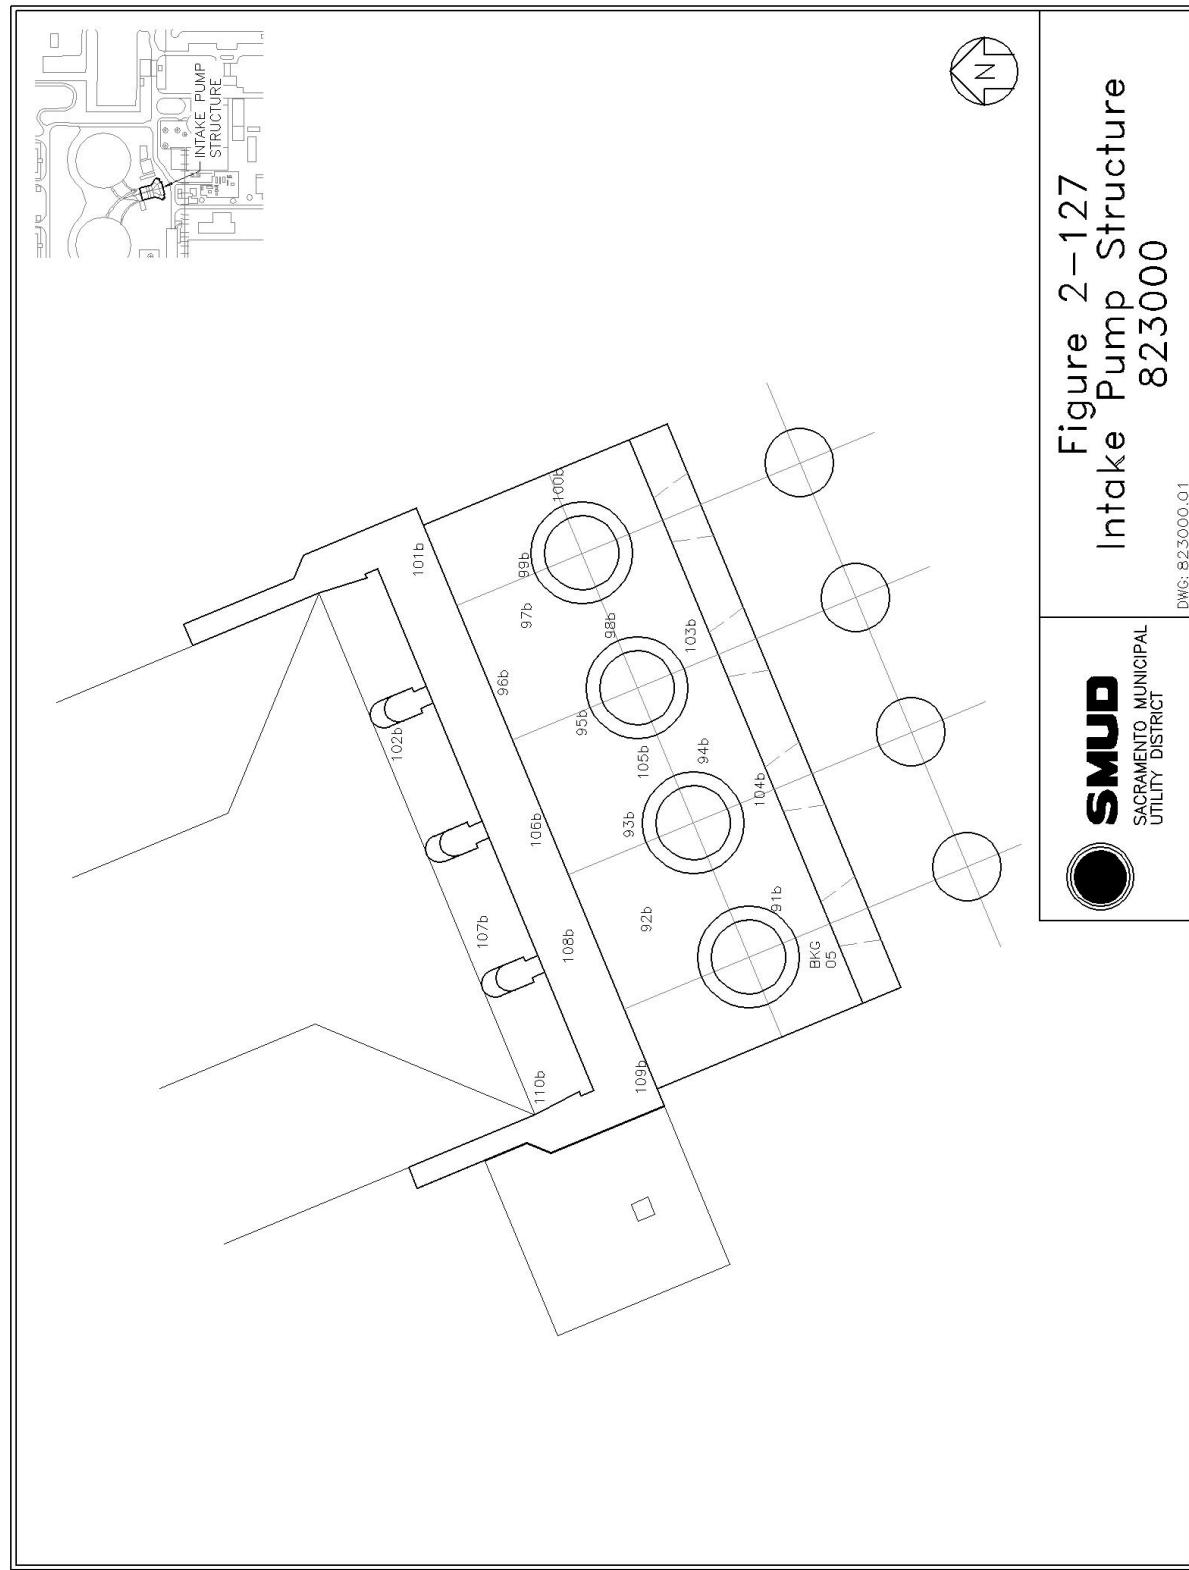


**Rancho Seco License Termination Plan
Chapter 2, Site Characterization
Appendix 2-B, Site and Structure Drawings With Sample and Survey Locations**

**Revision 0
April 2006**

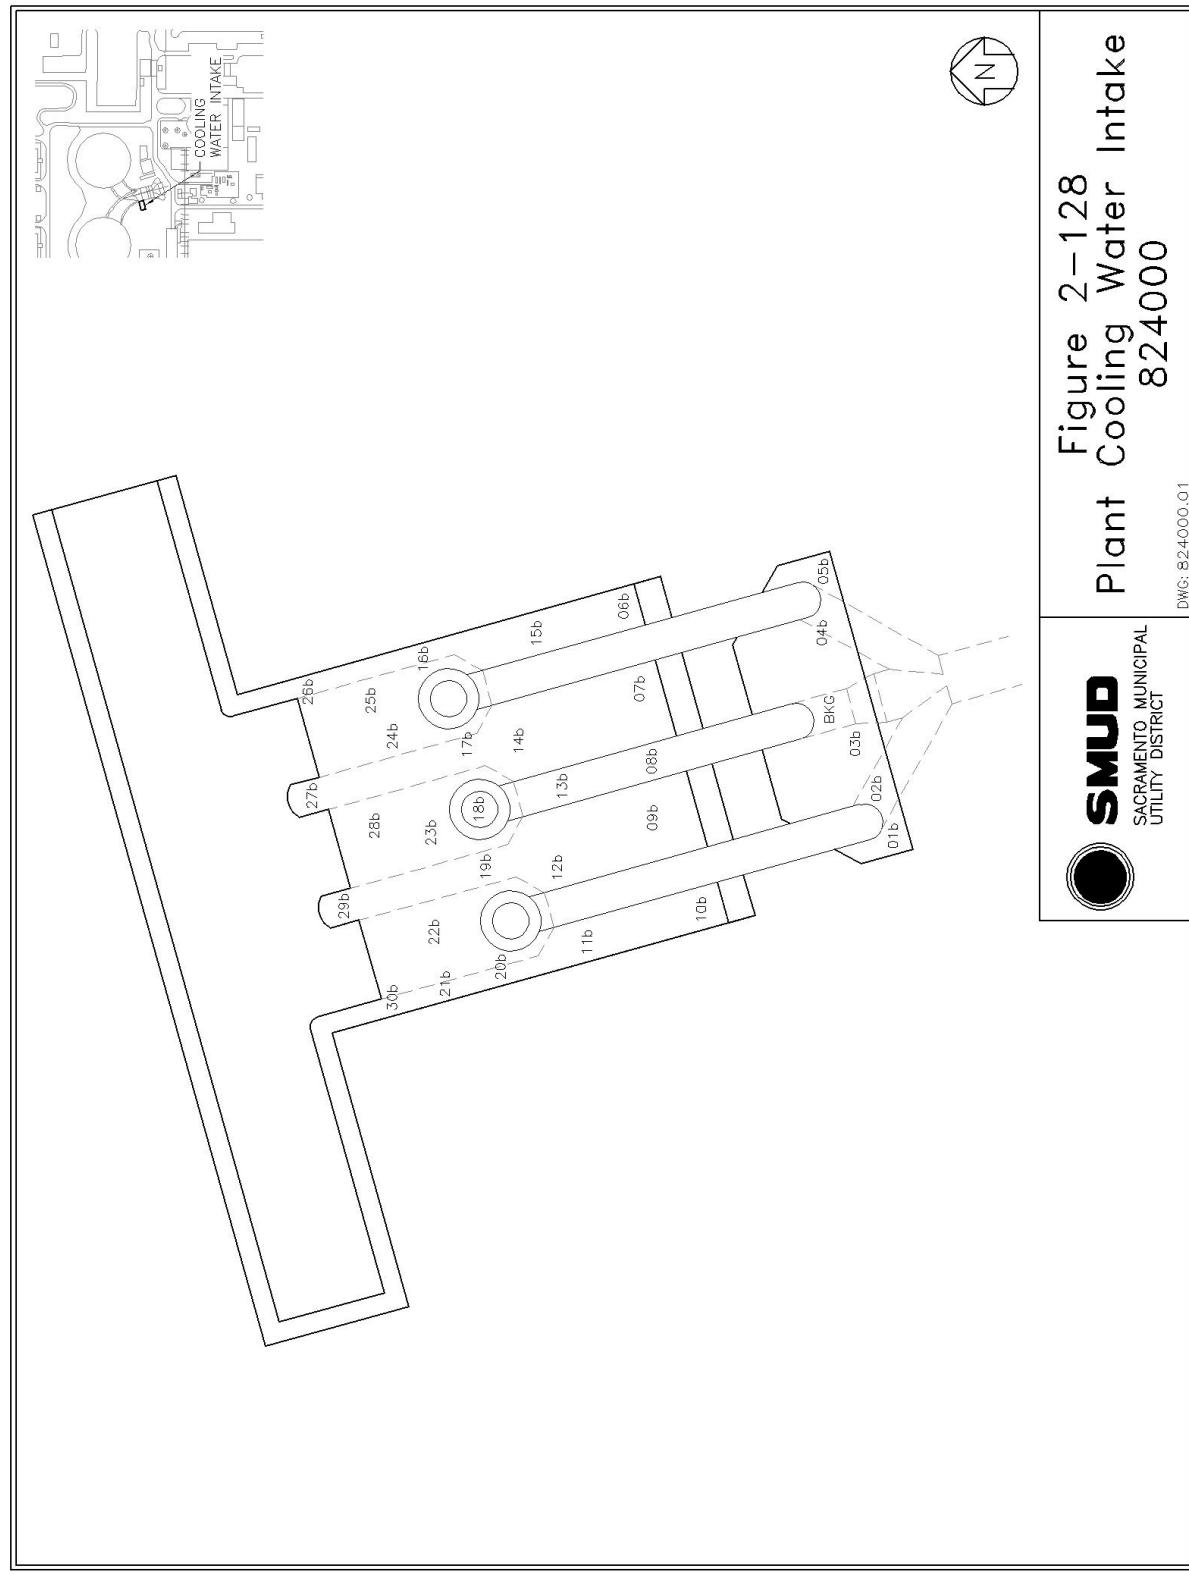

**Rancho Seco License Termination Plan
Chapter 2, Site Characterization
Appendix 2-B, Site and Structure Drawings With Sample and Survey Locations**


**Revision 0
April 2006**

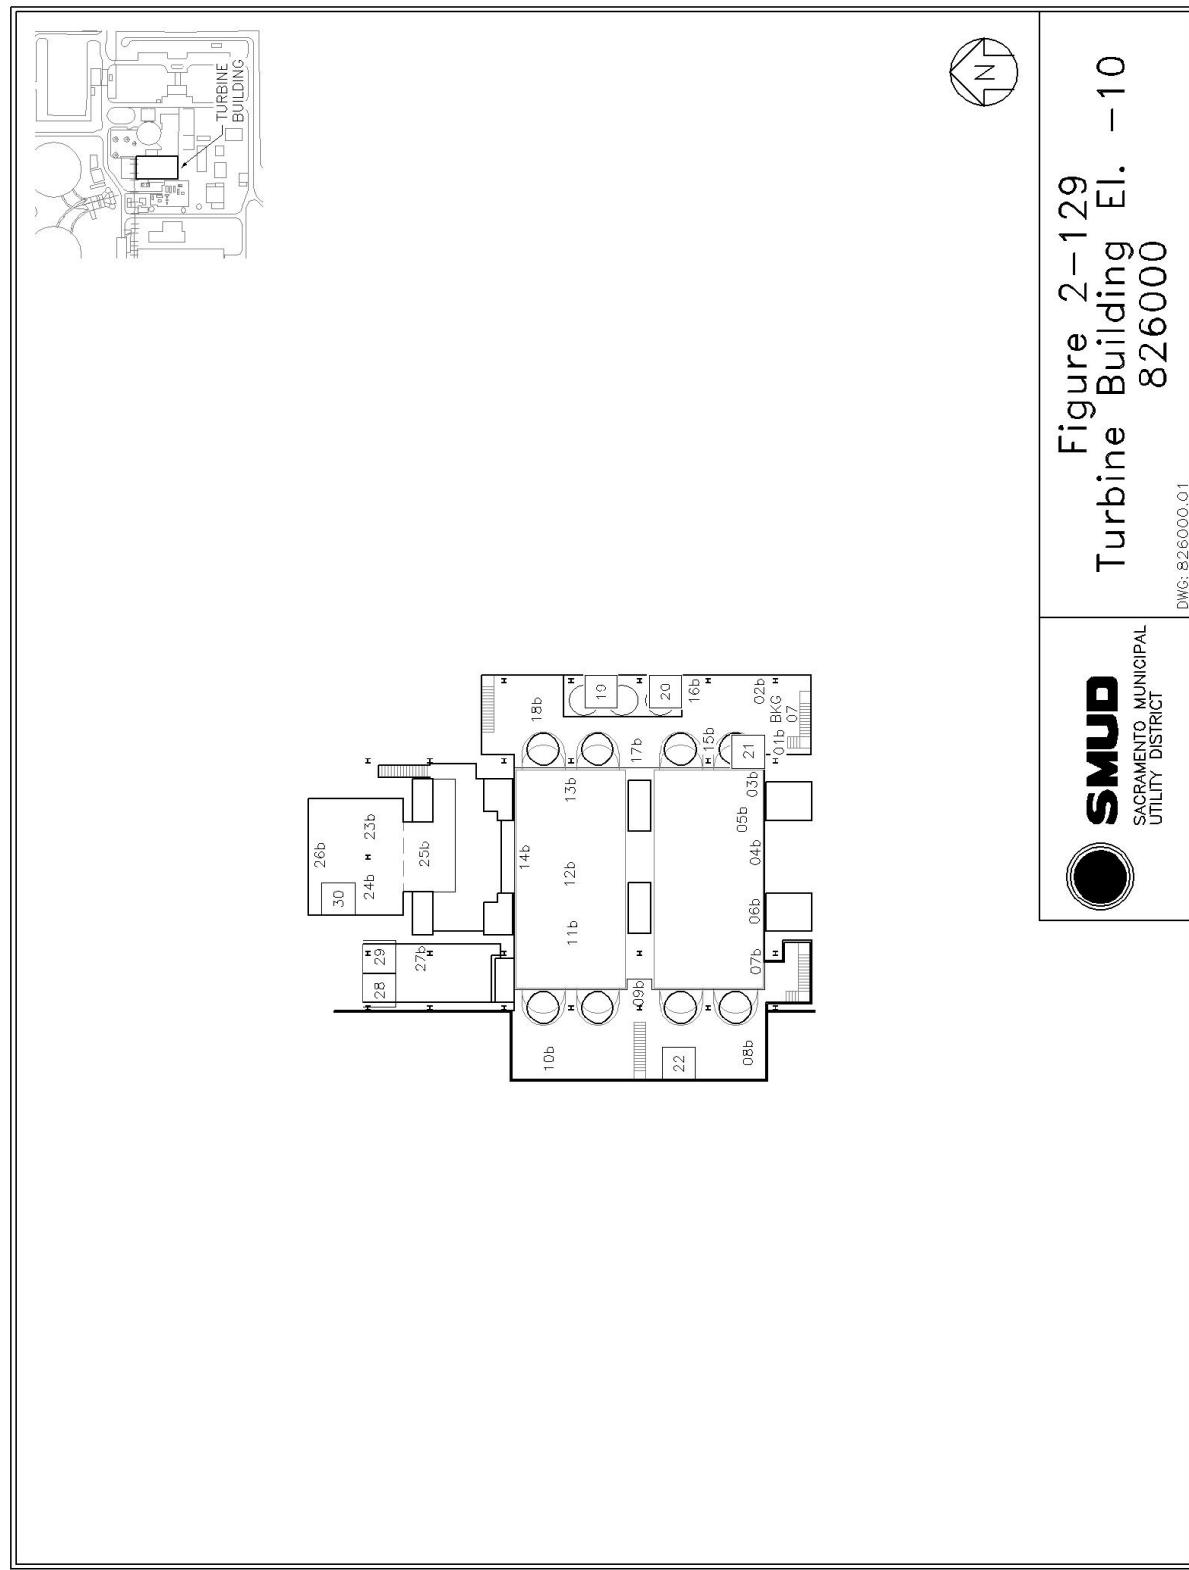

**Rancho Seco License Termination Plan
Chapter 2, Site Characterization
Appendix 2-B, Site and Structure Draw**


**Rancho Seco License Termination Plan
Chapter 2, Site Characterization
Appendix 2-B, Site and Structure Drawings With Sample and Survey Locations**

Revision 0
April 2006

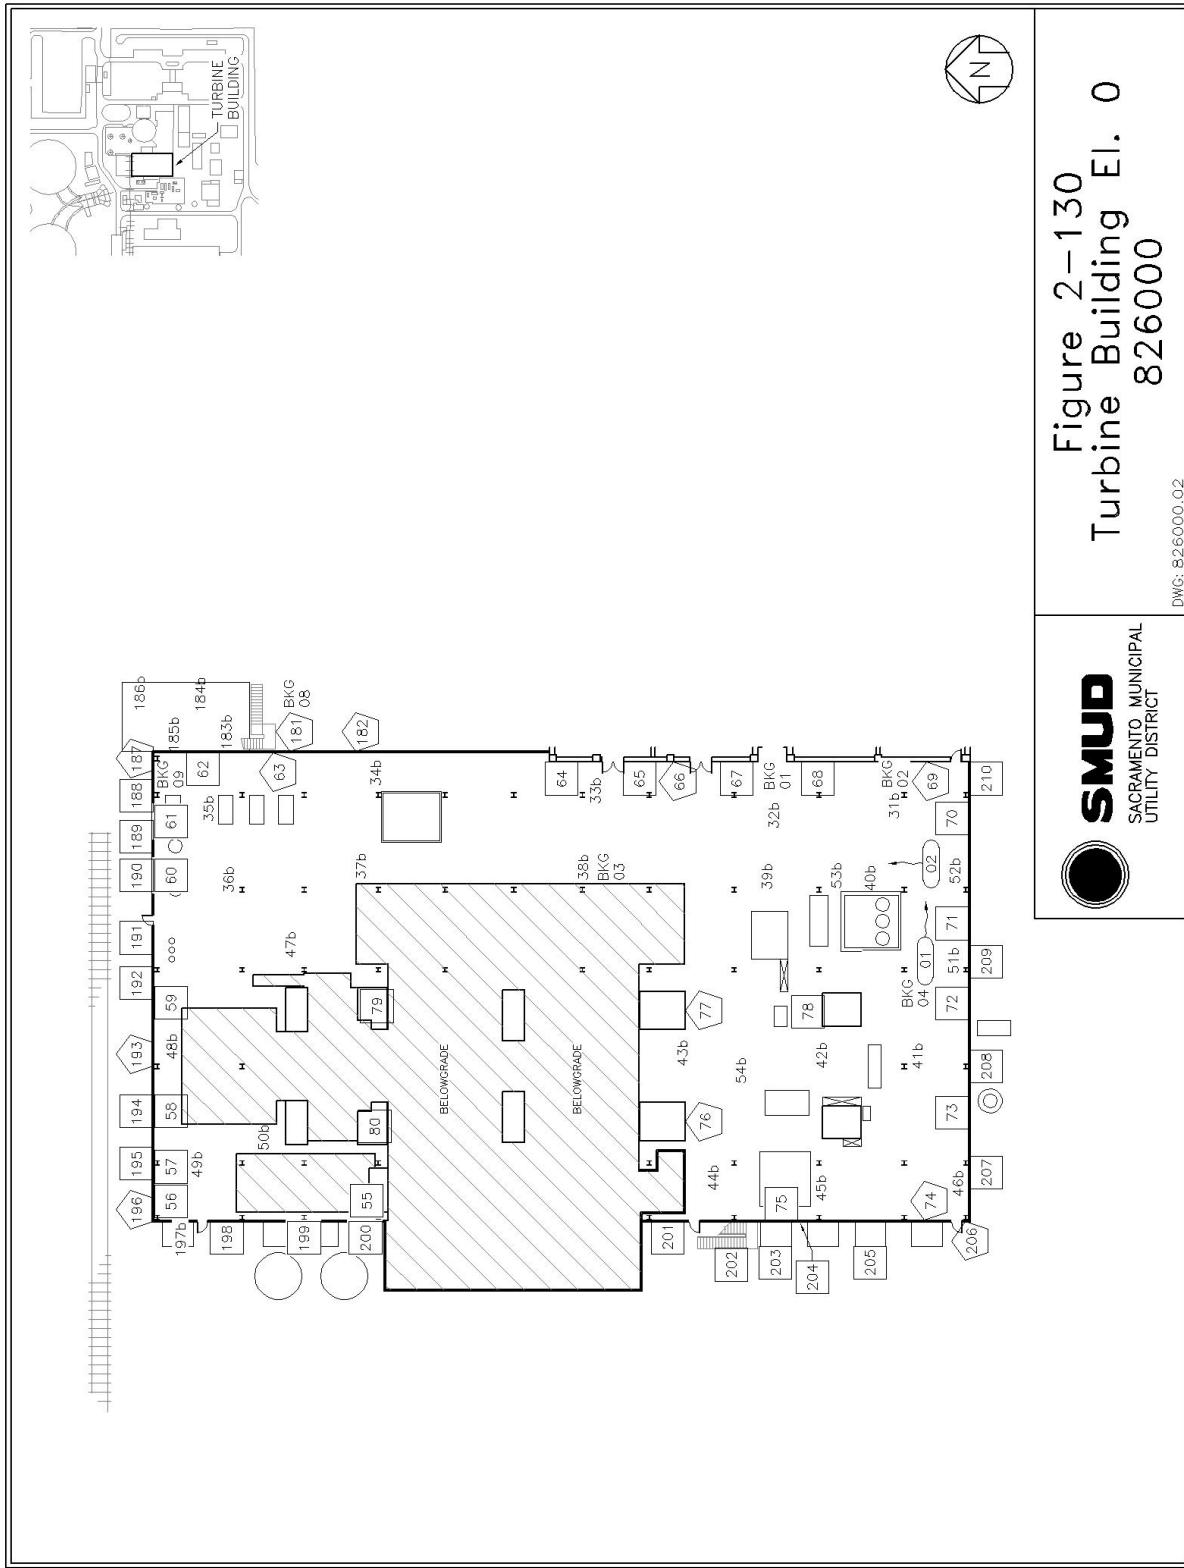

**Rancho Seco License Termination Plan
Chapter 2, Site Characterization
Appendix 2-B, Site and Structure Drawings With Sample and Survey Locations**


**Revision 0
April 2006**

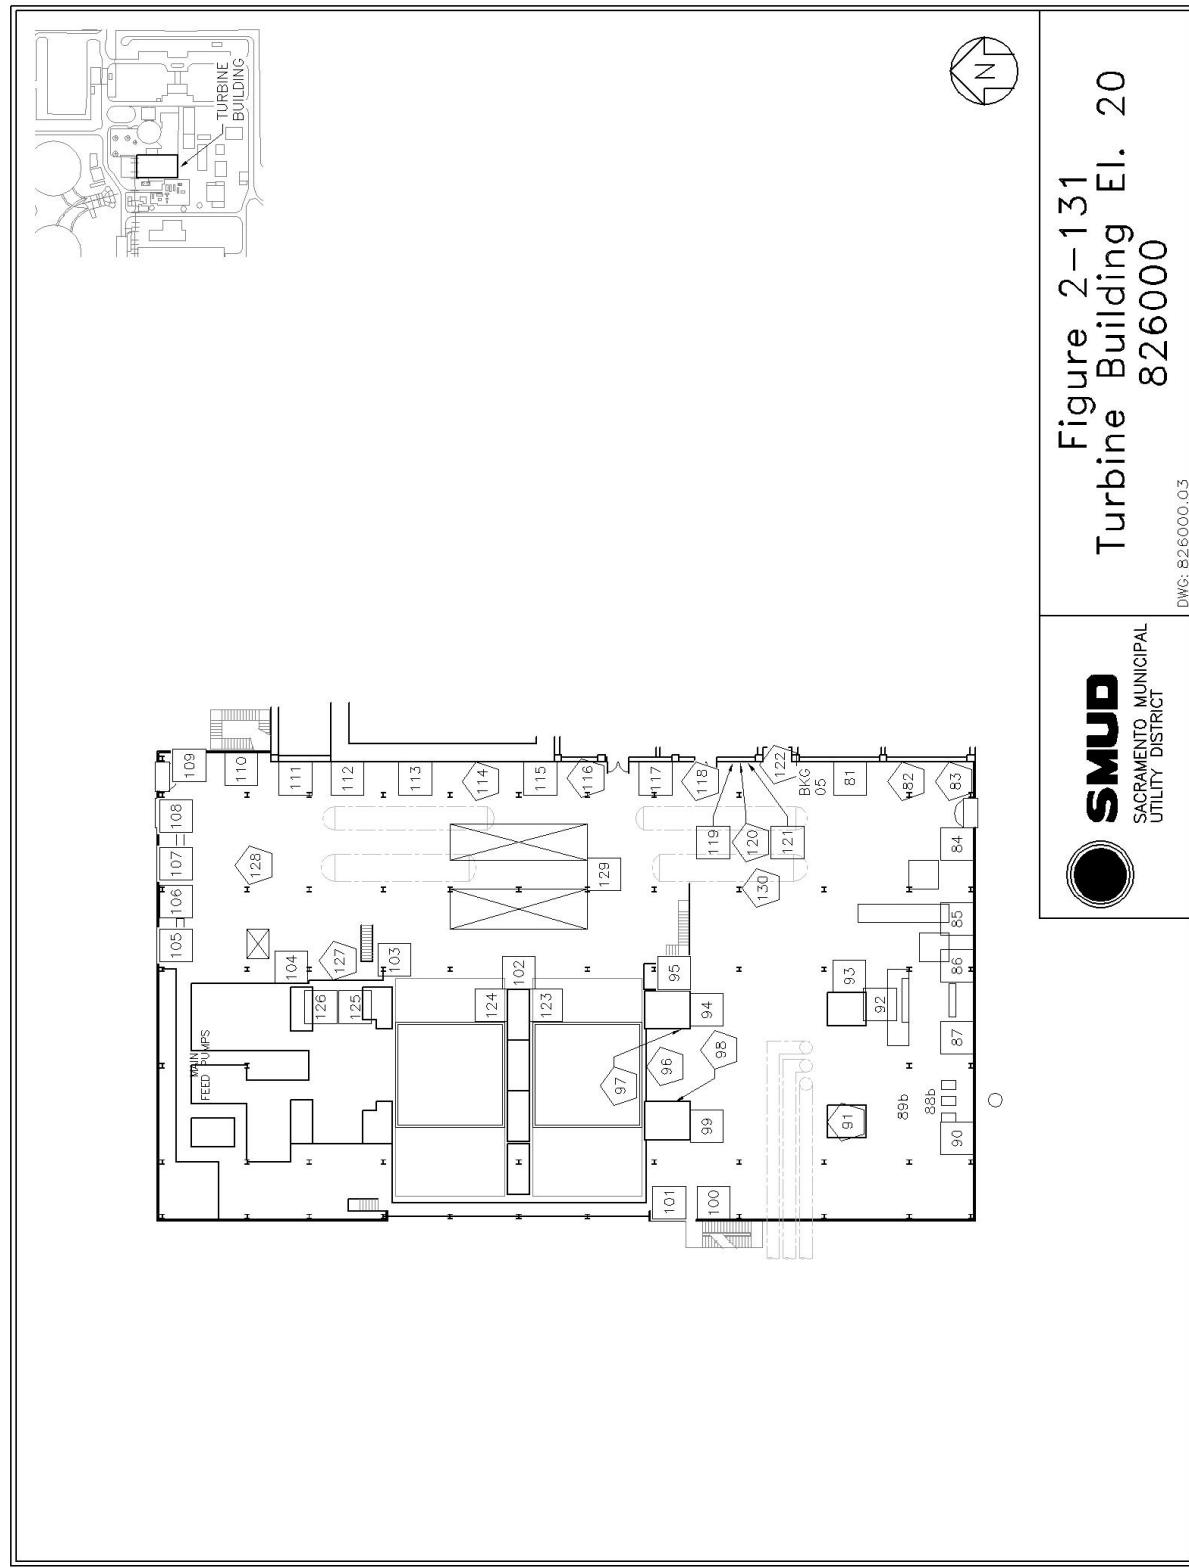

**Rancho Seco License Termination Plan
Chapter 2, Site Characterization
Appendix 2-B, Site and Structure Draw**


**Rancho Seco License Termination Plan
Chapter 2, Site Characterization
Appendix 2-B, Site and Structure Drawings With Sample and Survey Locations**

**Revision 0
April 2006**

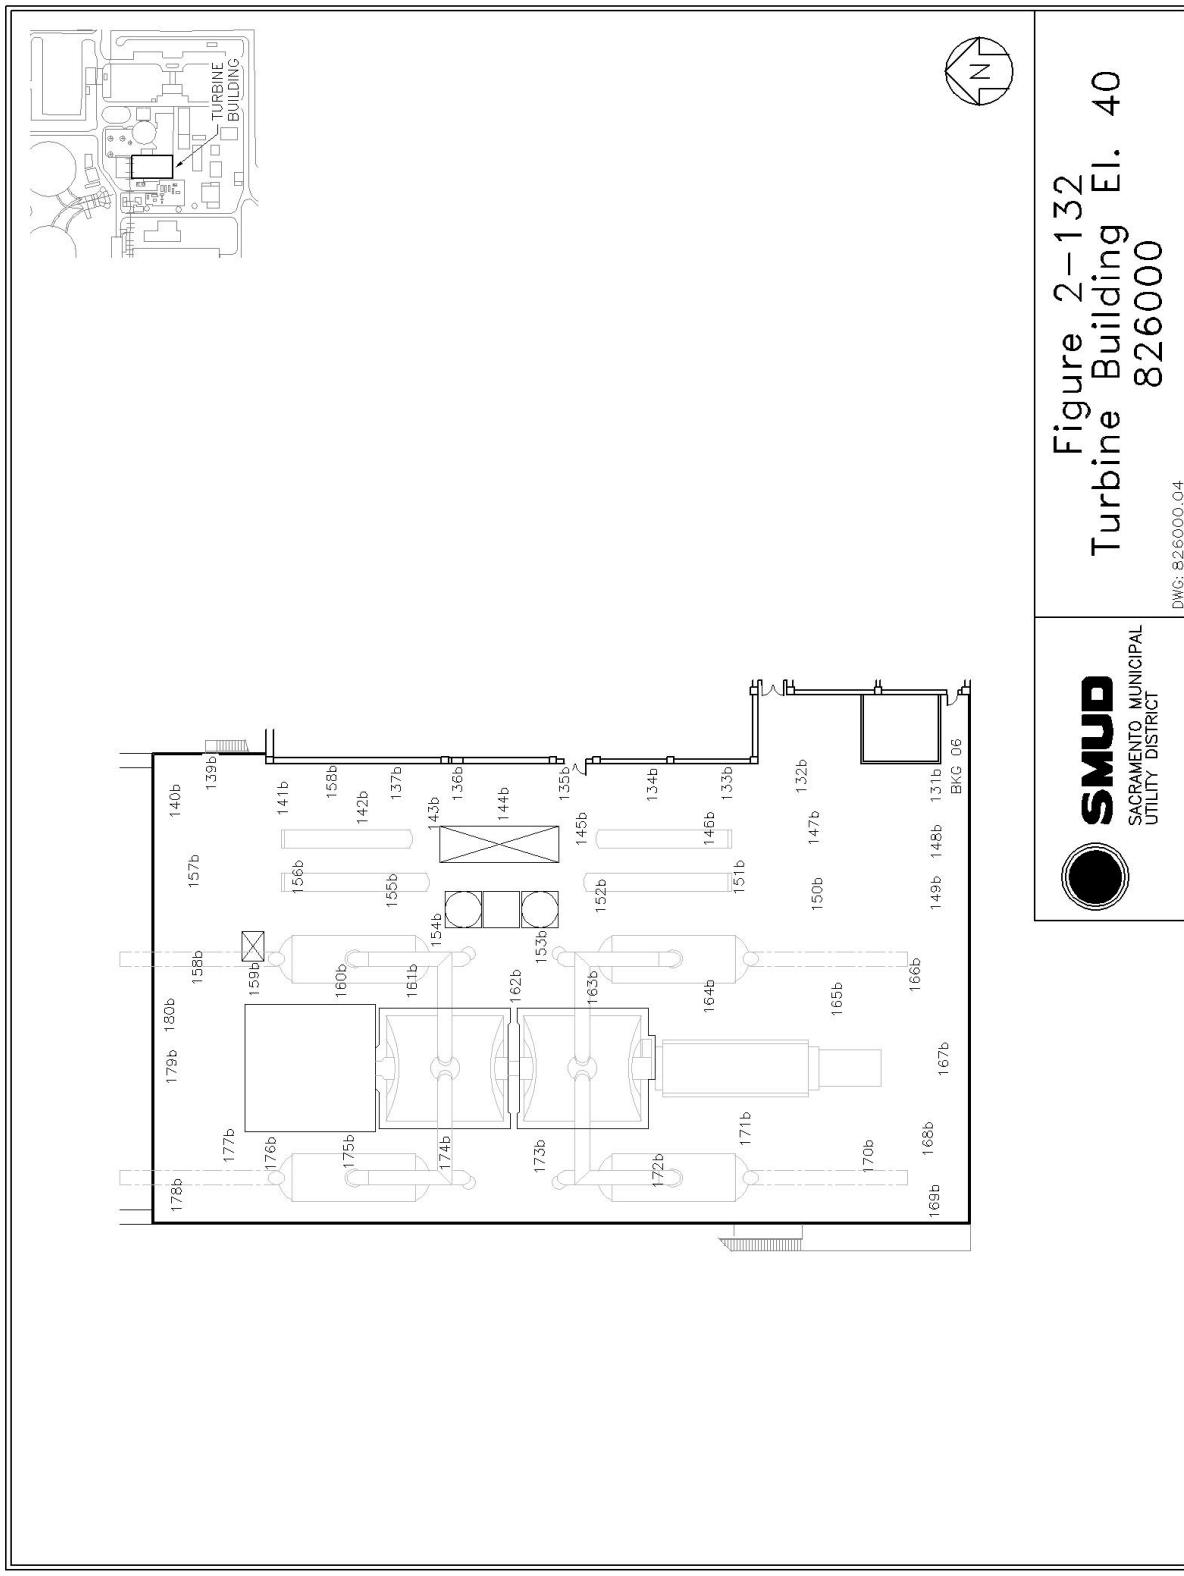

**Rancho Seco License Termination Plan
Chapter 2, Site Characterization
Appendix 2-B, Site and Structure Drawings With Sample and Survey Locations**

**Revision 0
April 2006**

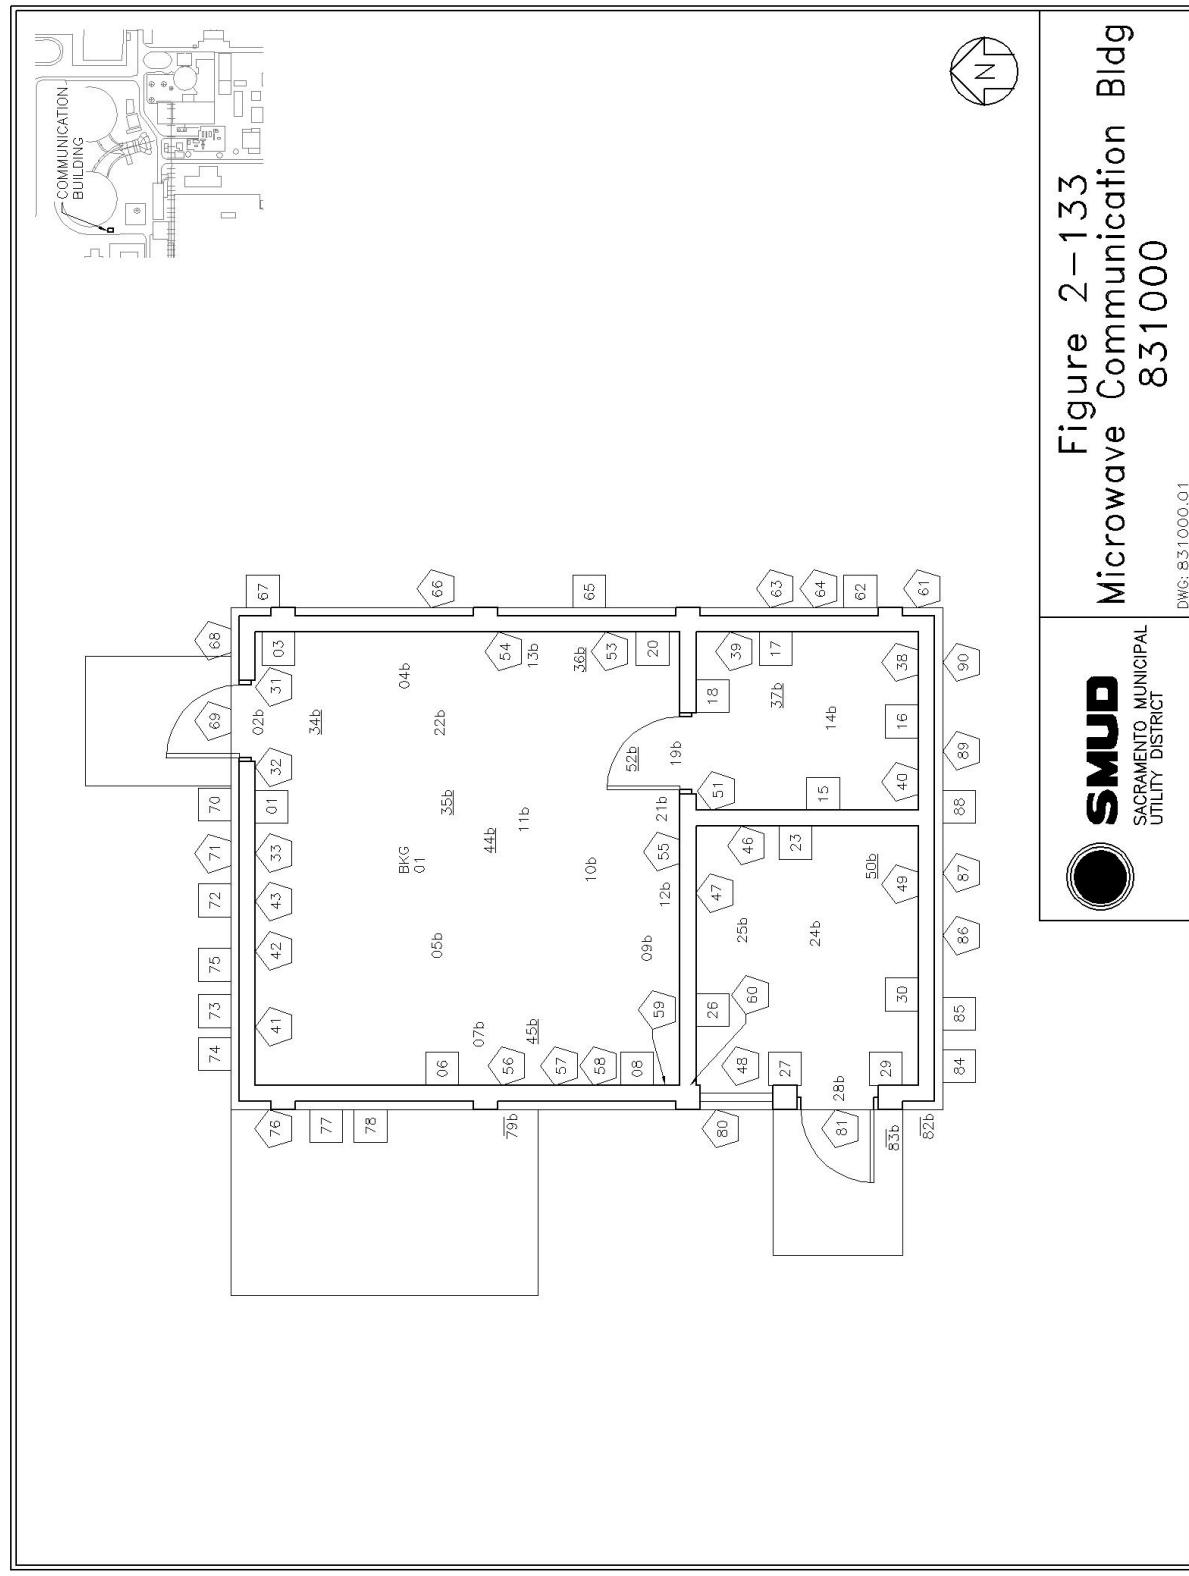

**Rancho Seco License Termination Plan
Chapter 2, Site Characterization
Appendix 2-B, Site and Structure Draw**

**Rancho Seco License Termination Plan
Chapter 2, Site Characterization
Appendix 2-B, Site and Structure Drawings With Sample and Survey Locations**

Revision 0
April 2006

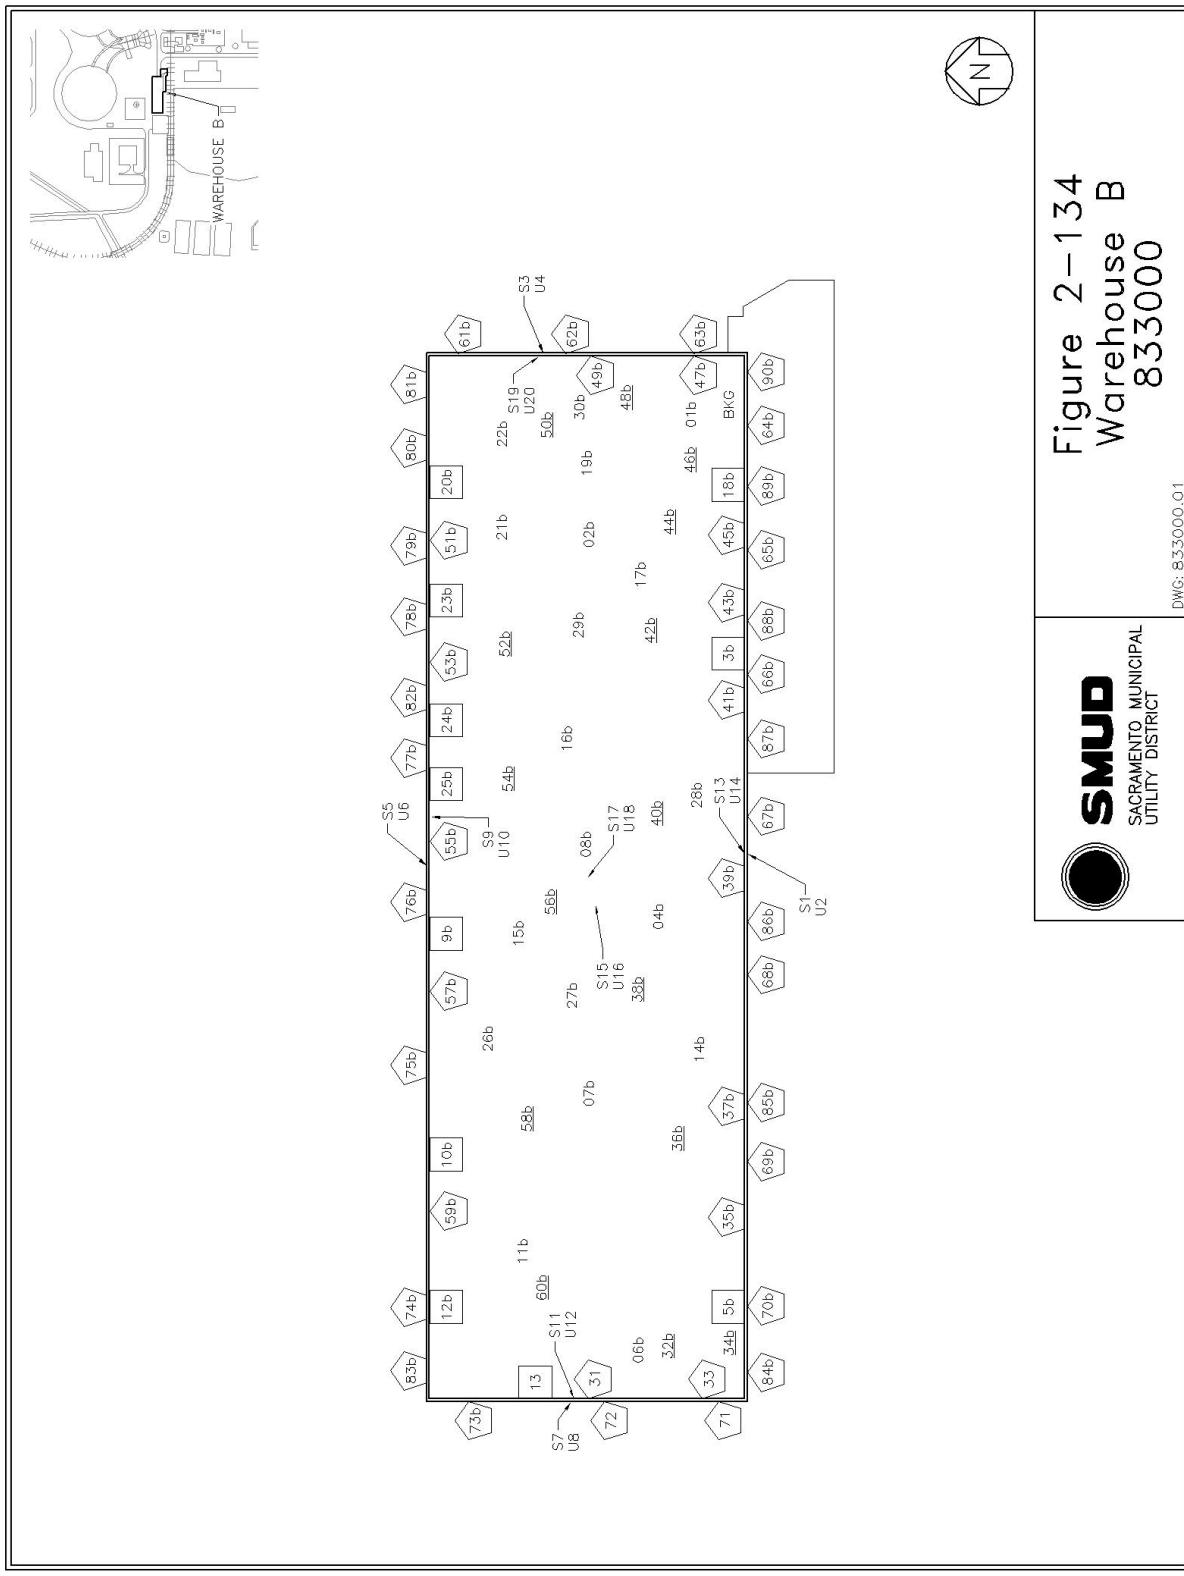



Figure 2-134
Warehouse B
833000



DWG: 833000.01

Rancho Seco License Termination Plan
Chapter 2, Site Characterization
Appendix 2-B, Site and Structure Drawings With Sample and Survey Locations

Revision 0
April 2006

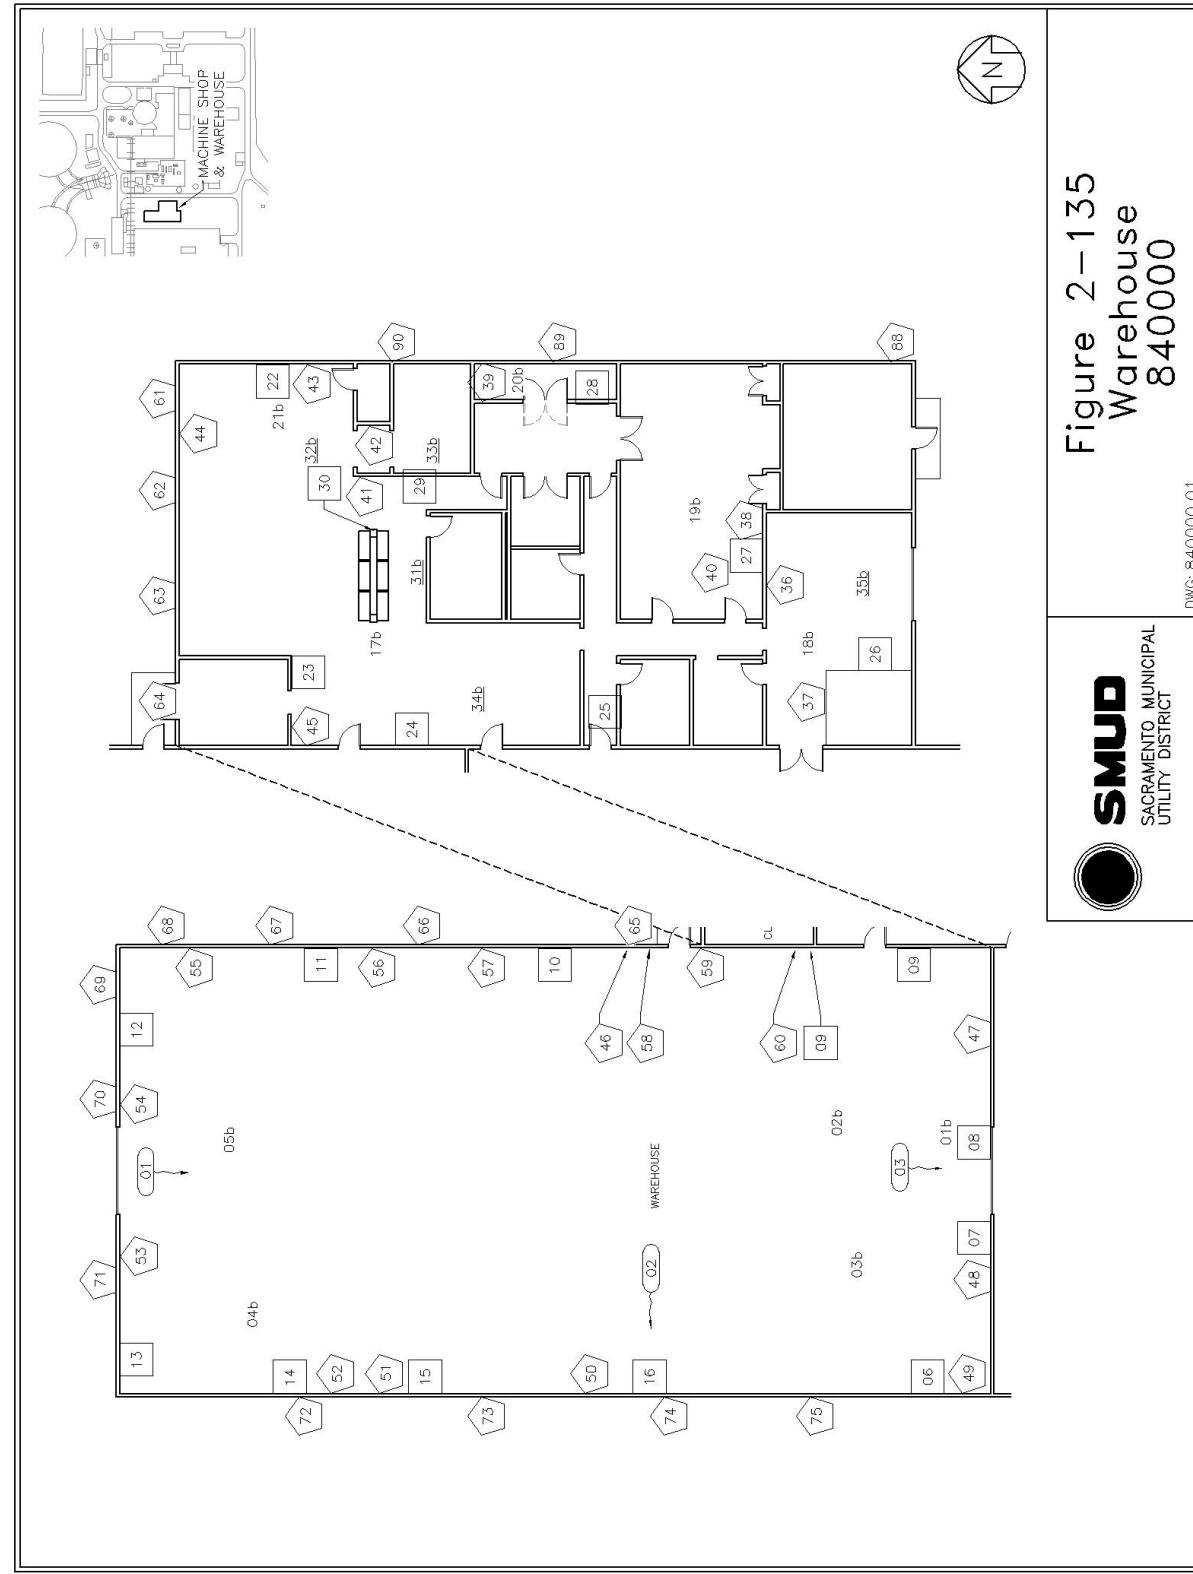

**Rancho Seco License Termination Plan
Chapter 2, Site Characterization
Appendix 2-B, Site and Structure Draw**

Locations With Sample and Survey Locations

Revision 0
April 2006

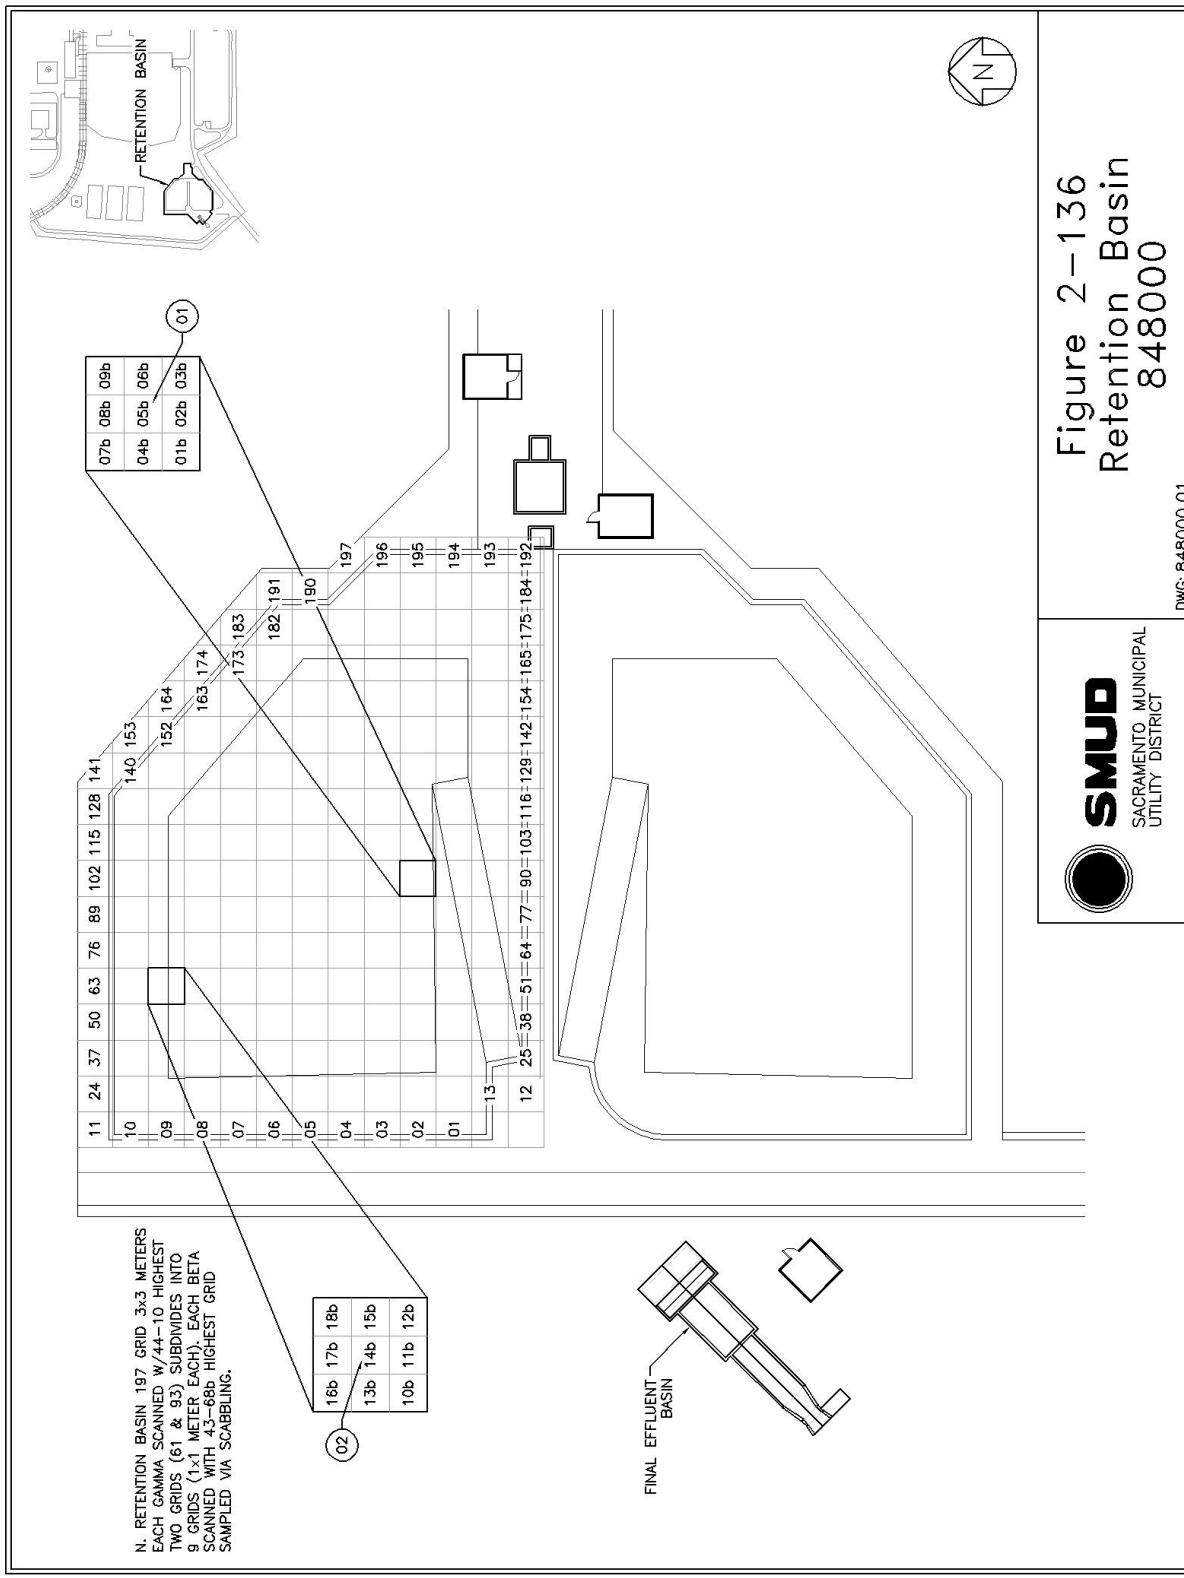


Figure 2-136
Retention Basin
848000

NWC 848000 01



Rancho Seco License Termination Plan
Chapter 2, Site Characterization
Appendix 2-B, Site and Structure Drawings With Sample and Survey Locations

Revision 0
April 2006

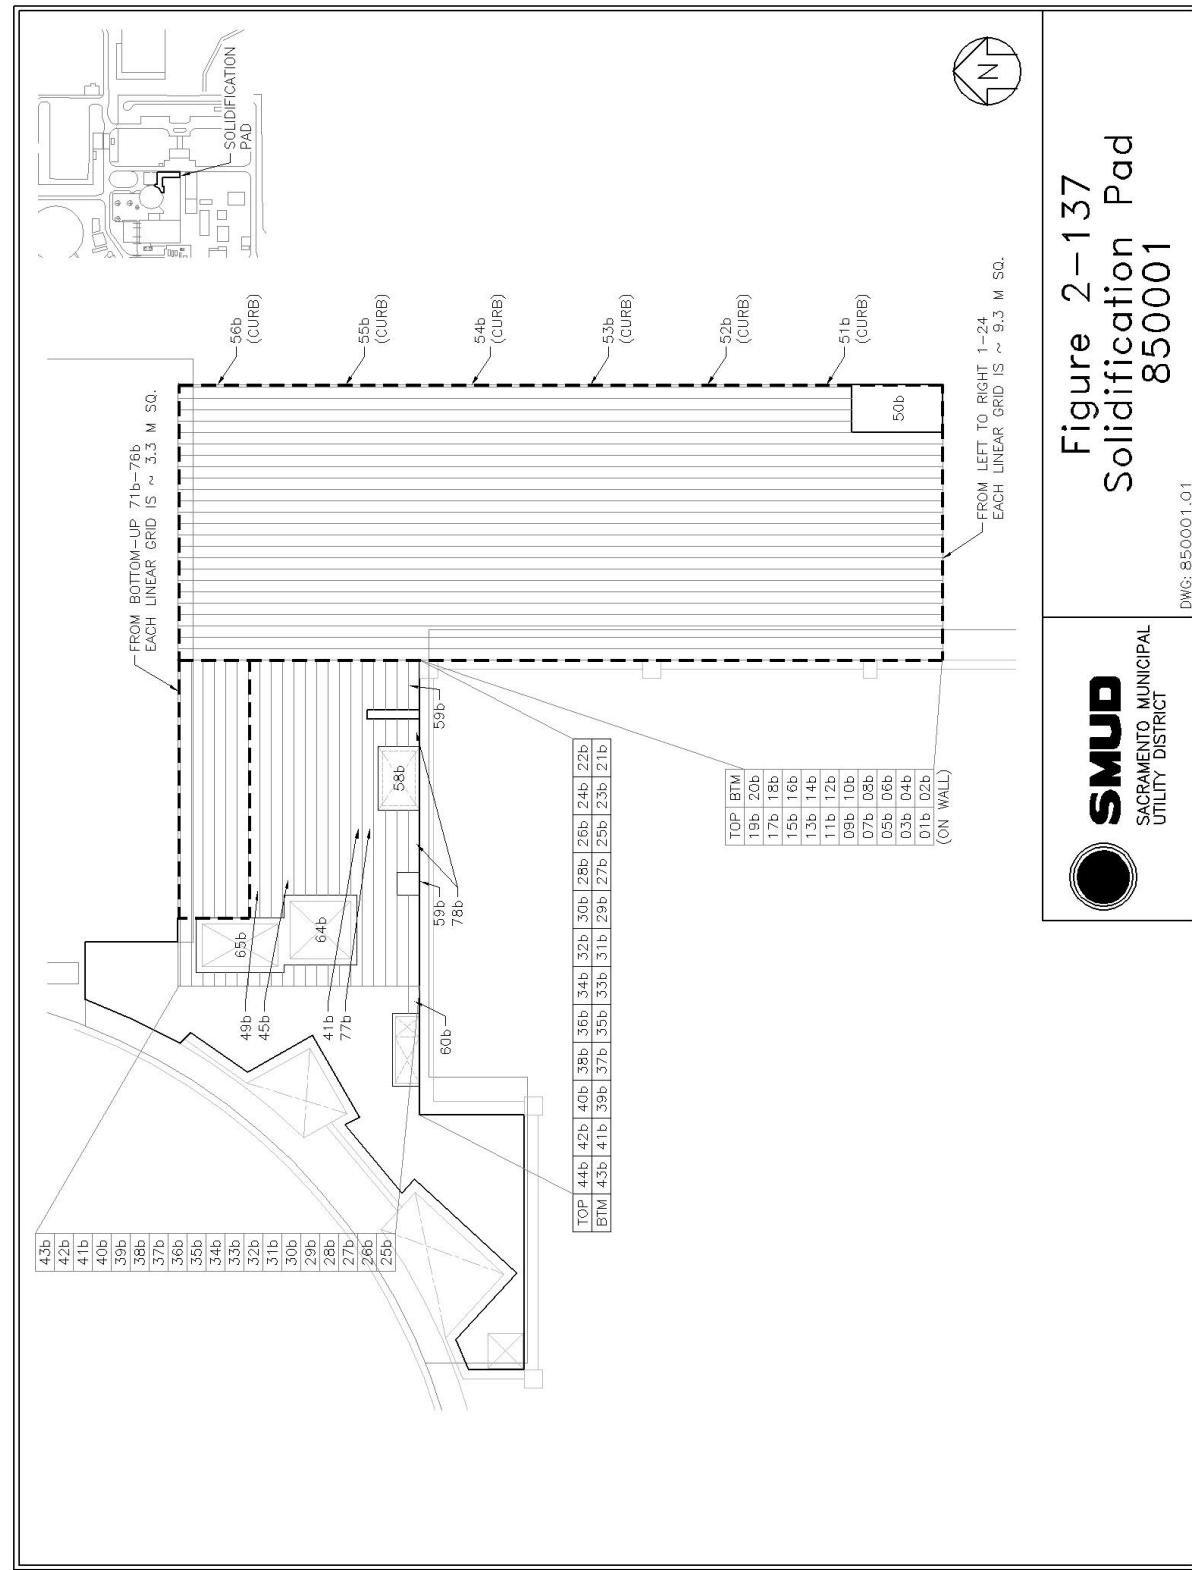


Figure 2-137
Solidification Pad
850001

DWG: 850001.01

Rancho Seco License Termination Plan
Chapter 2, Site Characterization
Appendix 2-B, Site and Structure Drawings With Sample and Survey Locations

Revision 0
April 2006

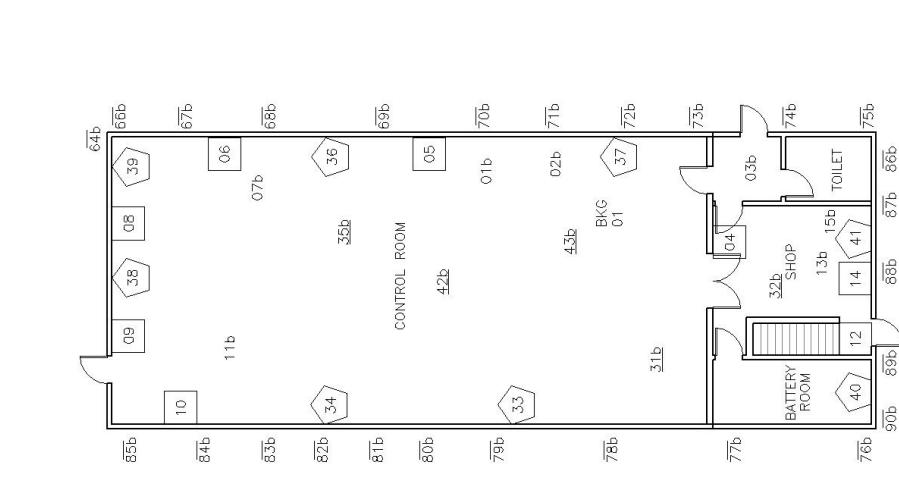


Figure 2-138
Switchyard Control Bldg El. 0
851003


DWG: 851003.02



SMUD
SACRAMENTO MUNICIPAL
UTILITY DISTRICT

Rancho Seco License Termination Plan
Chapter 2, Site Characterization
Appendix 2-B, Site and Structure Drawings With Sample and Survey Locations

Revision 0
April 2006

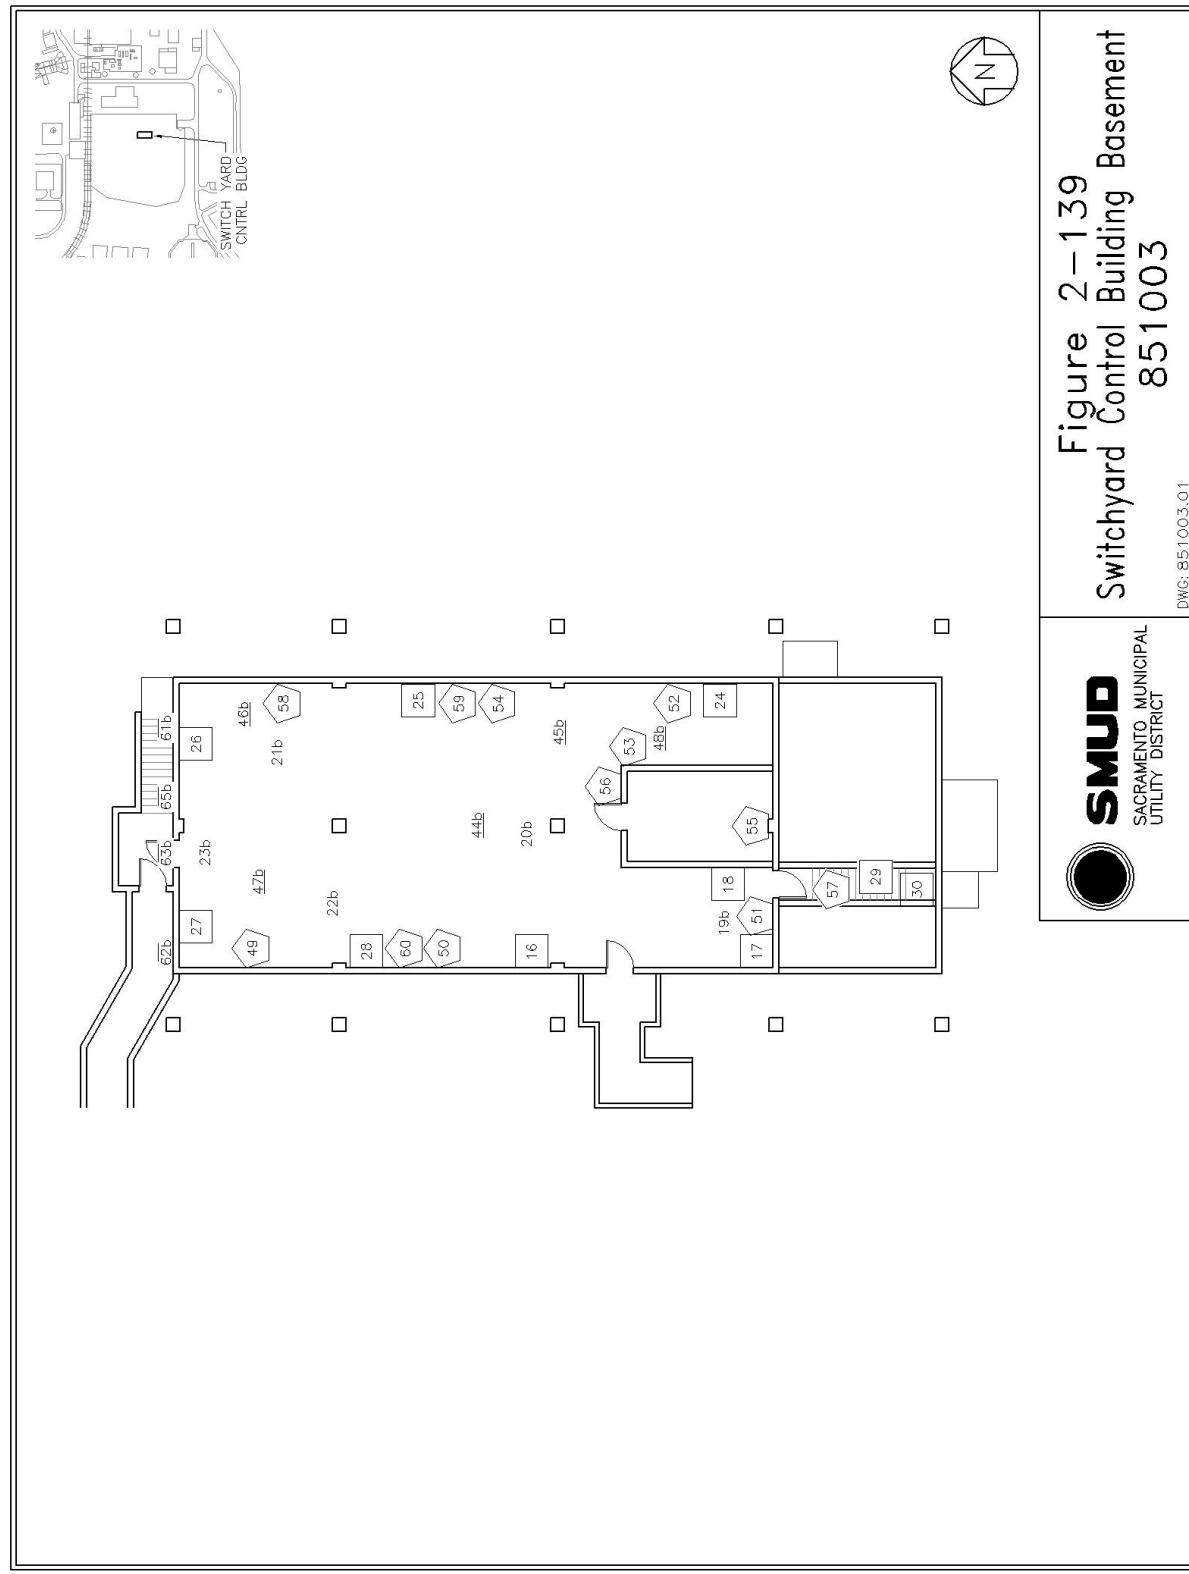

Rancho Seco License Termination Plan
Chapter 2, Site Characterization
Appendix 2-B, Site and Structure Drawings With Sample and Survey Locations

Revision 0
April 2006

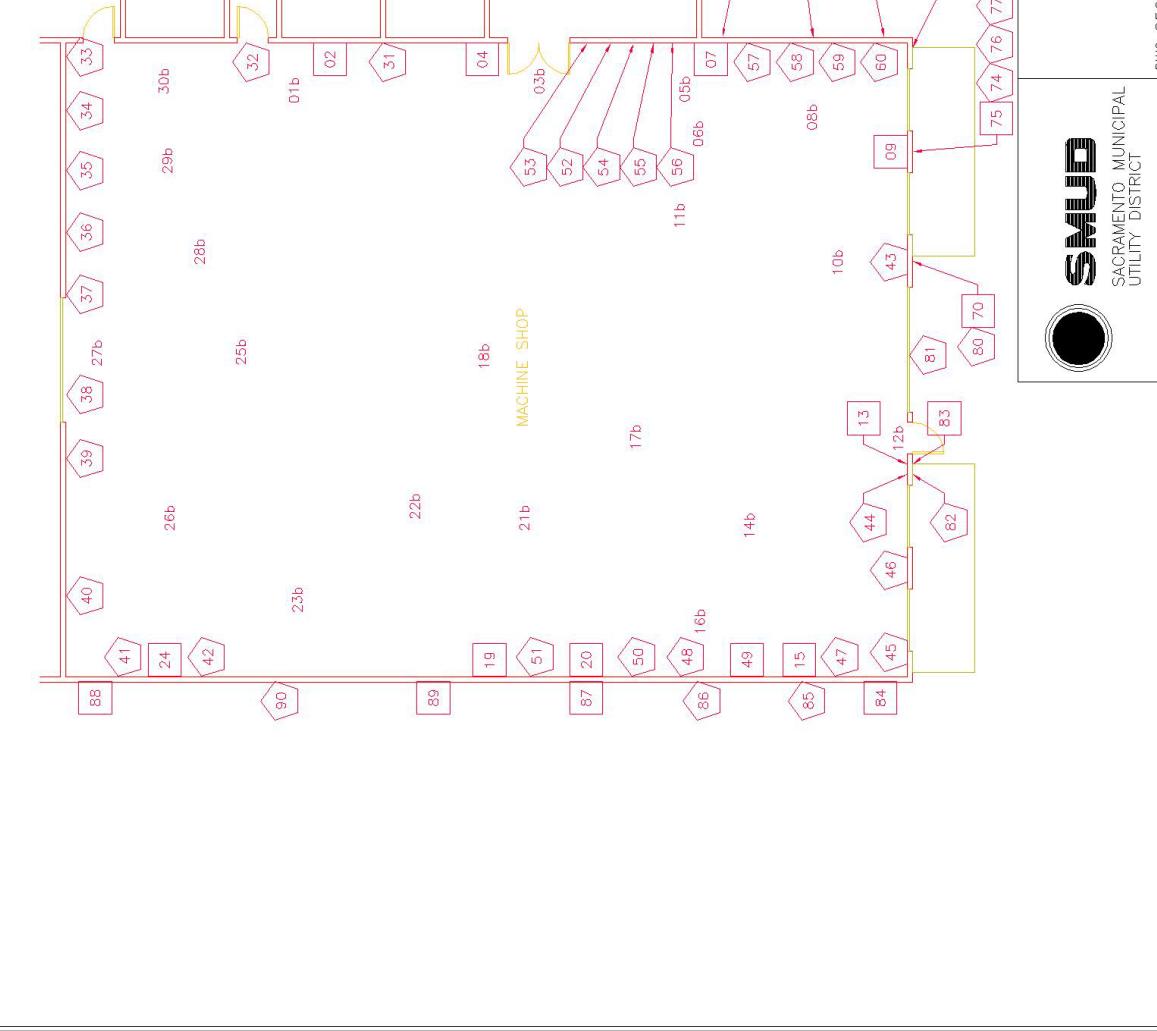


Figure 2-140
Machine Shop
8520000

DWG: 8520000.01

Rancho Seco License Termination Plan

Chapter 2, Site Characterization

Appendix 2-B, Site and Structure Drawings With Sample and Survey Locations

Revision 0
April 2006

